


**SLAB PLAN**  
 1/4" = 1'-0"

NOTE:  
 SEE ELEVATIONS FOR  
 LOCATION OF BRICK LEDGE.

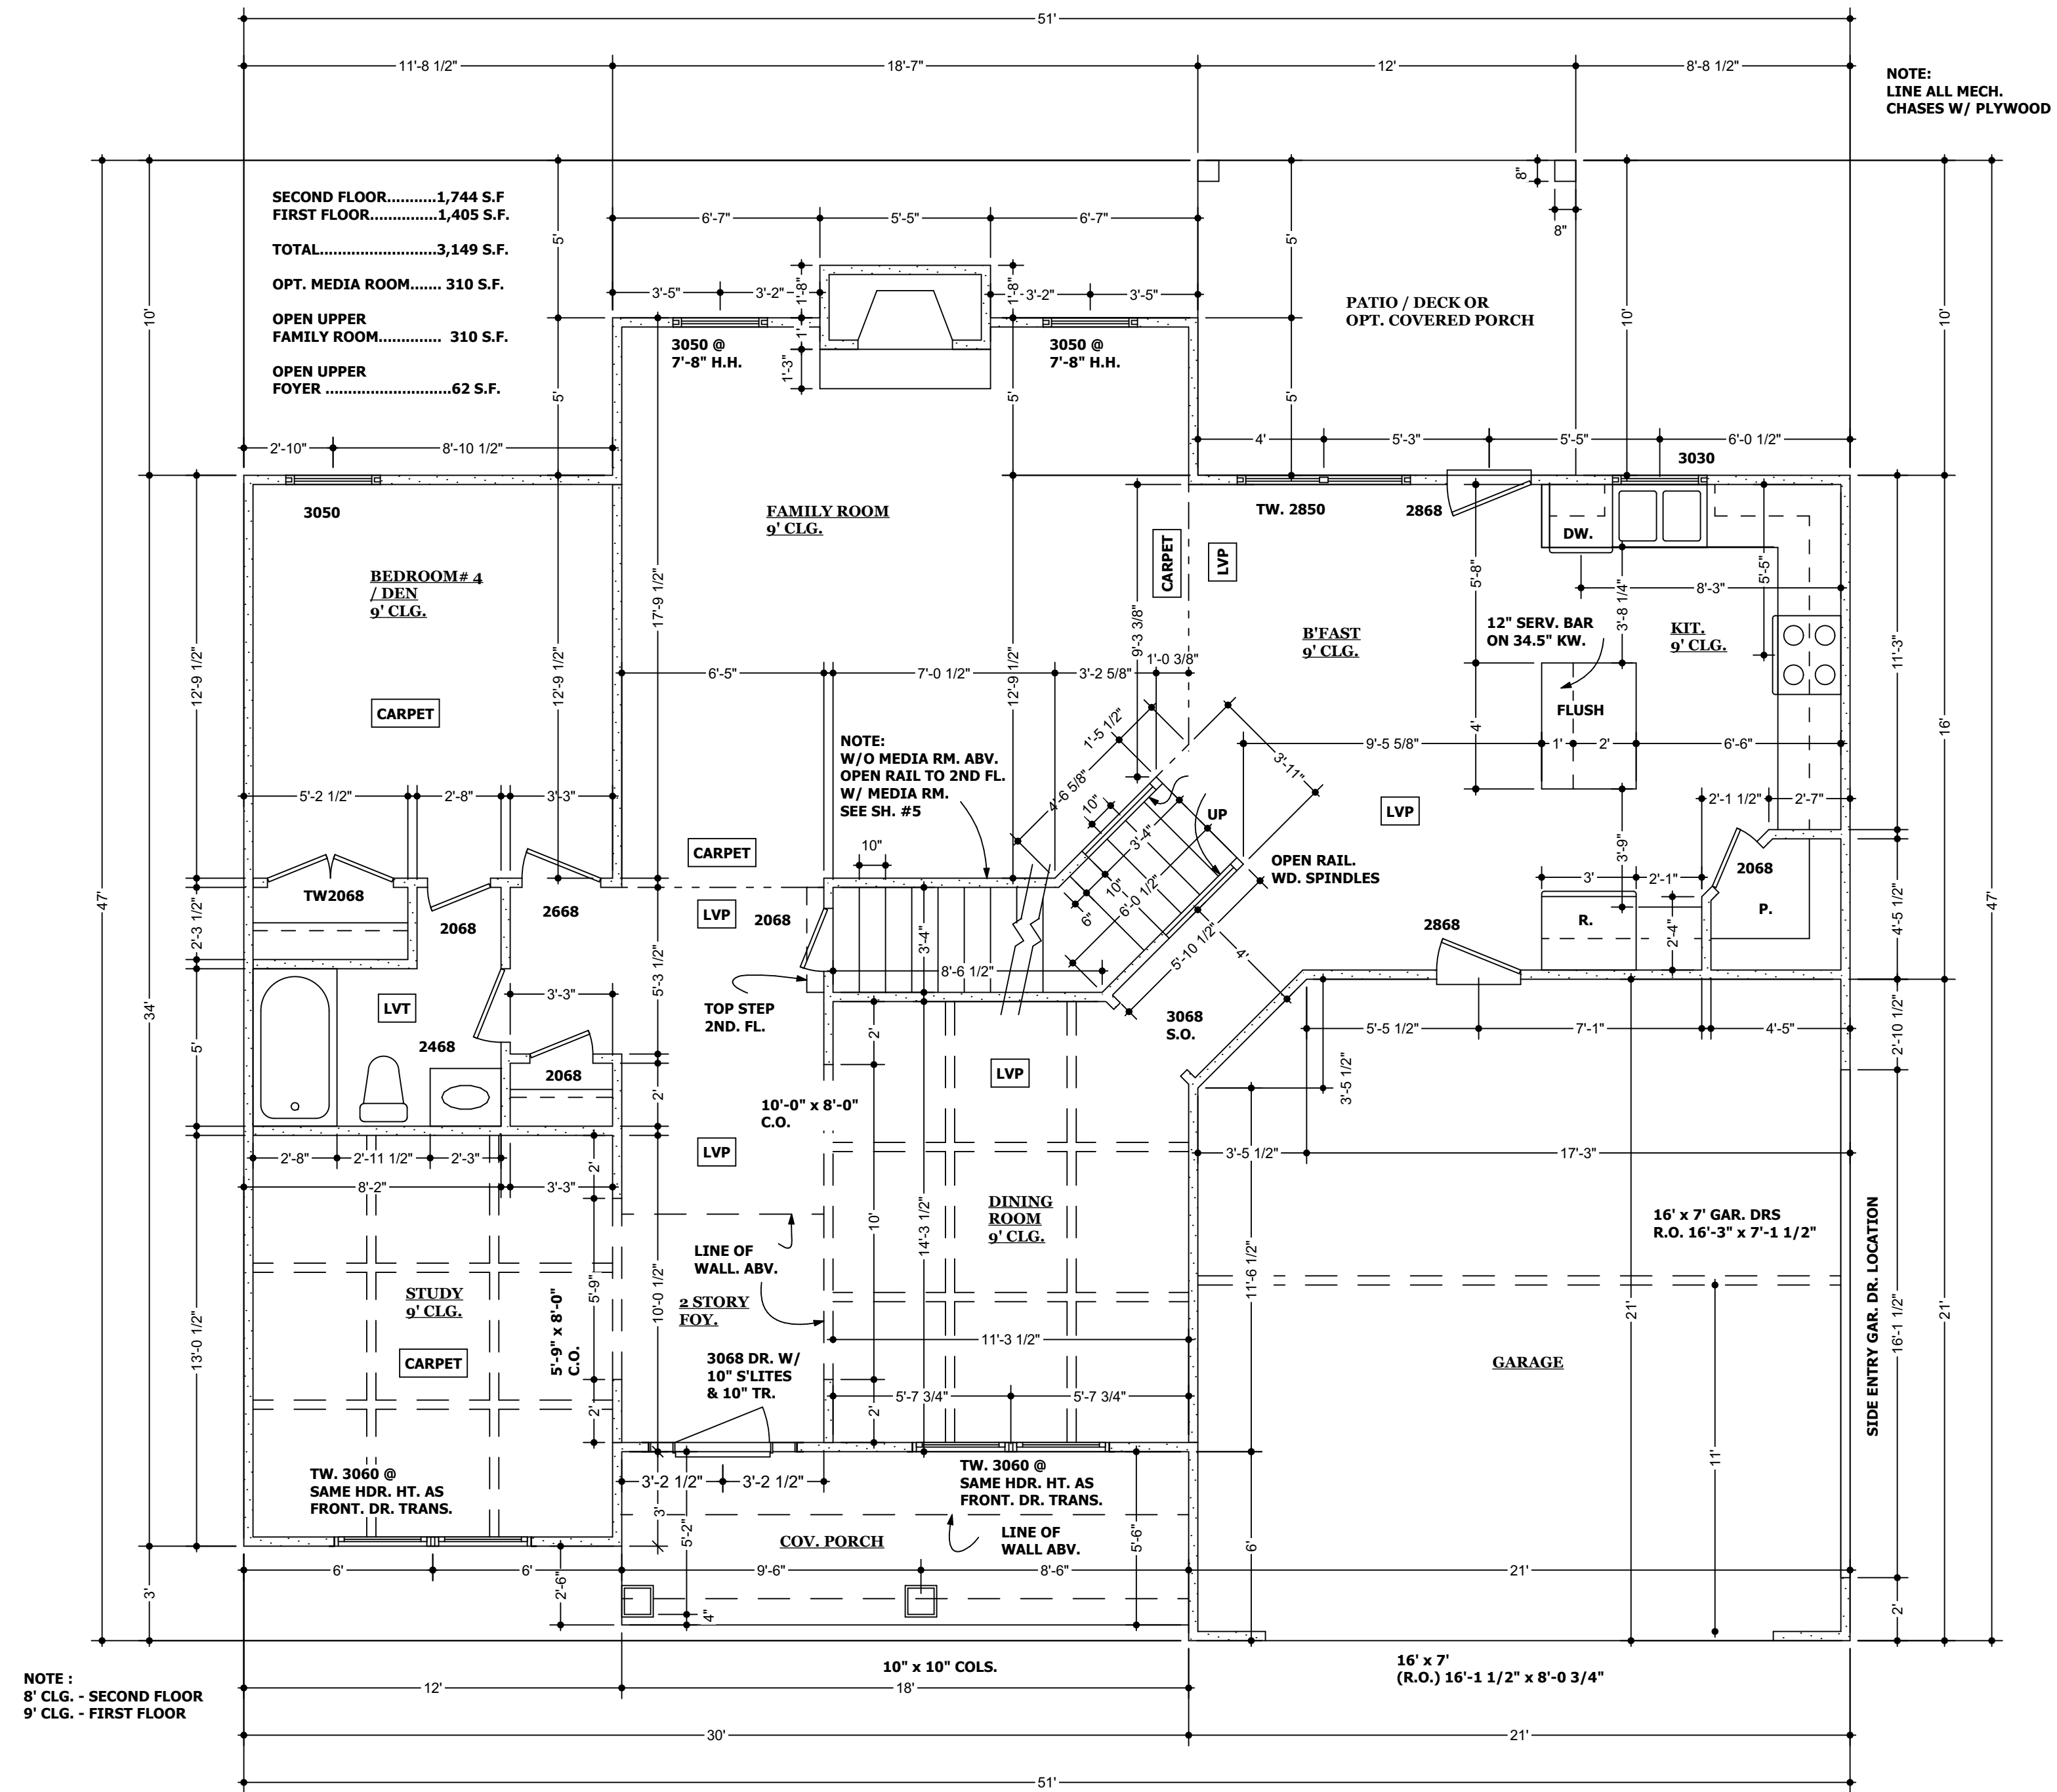


**NOTE:**  
 LINE ALL MECH.  
 CHASES W/ PLYWOOD

**NOTE:**  
 ALL WORK SHALL BE PERFORMED IN ACCORDANCE WITH ALL APPLICABLE  
 NATIONAL, STATE AND LOCAL CODES AND REGULATIONS.


**WINDOW LOCATION PER SIDE ENTRY GARAGE**  
 1/4" = 1'-0"

**FIRST FLOOR PLAN**  
 1/4" = 1'-0"

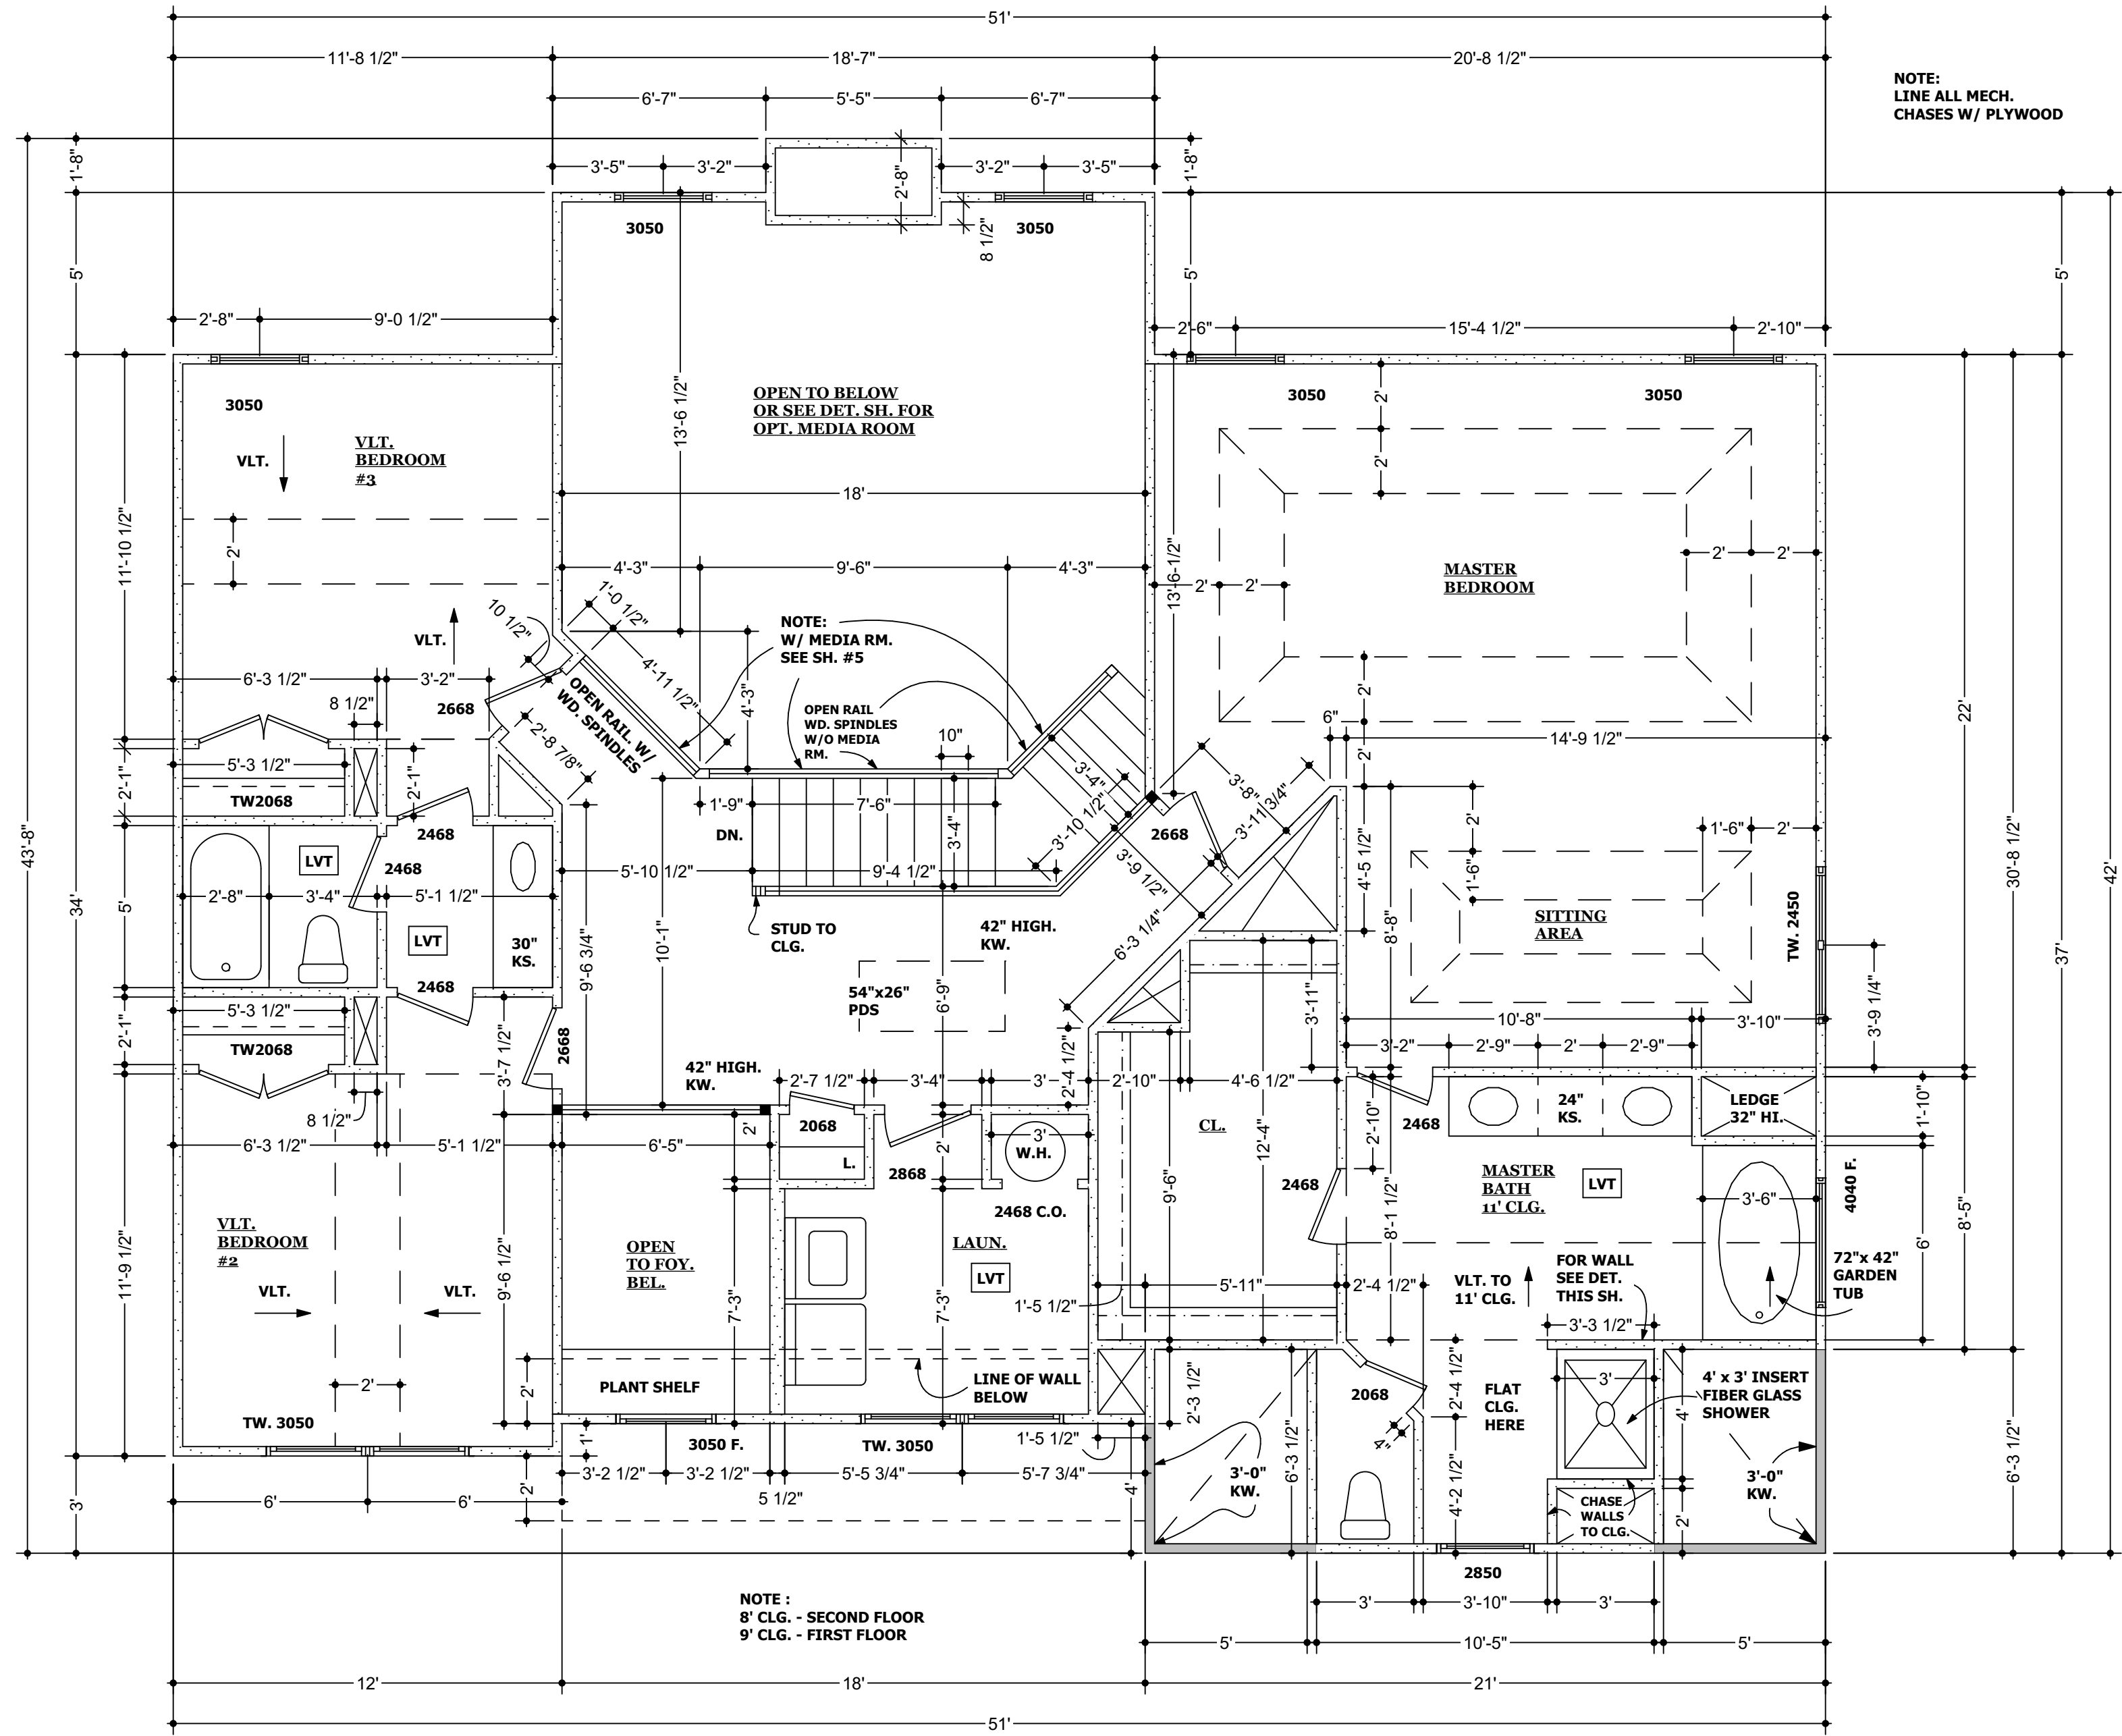


NOTE:  
LINE ALL MECH.  
CHASES W/ PLYWOOD

NOTE :  
8' CLG. - SECOND FLOOR  
9' CLG. - FIRST FLOOR

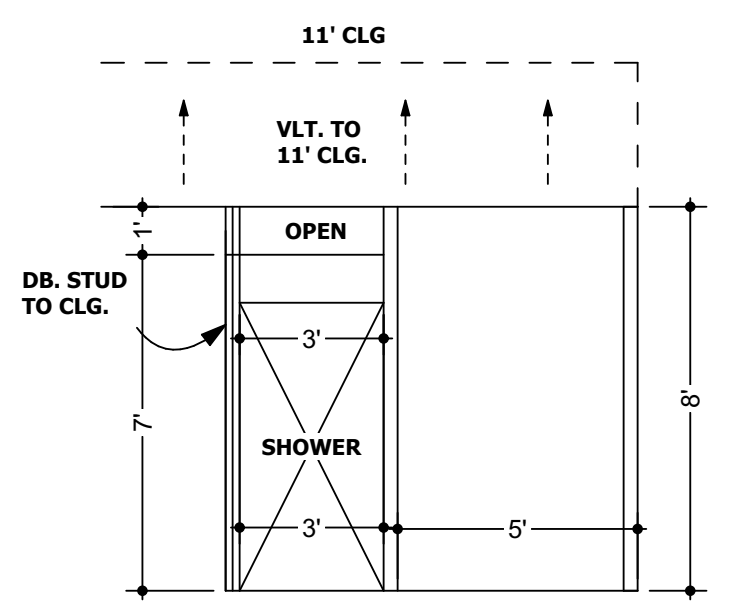


**SECOND FLOOR PLAN**  
1/4" = 1'-0"

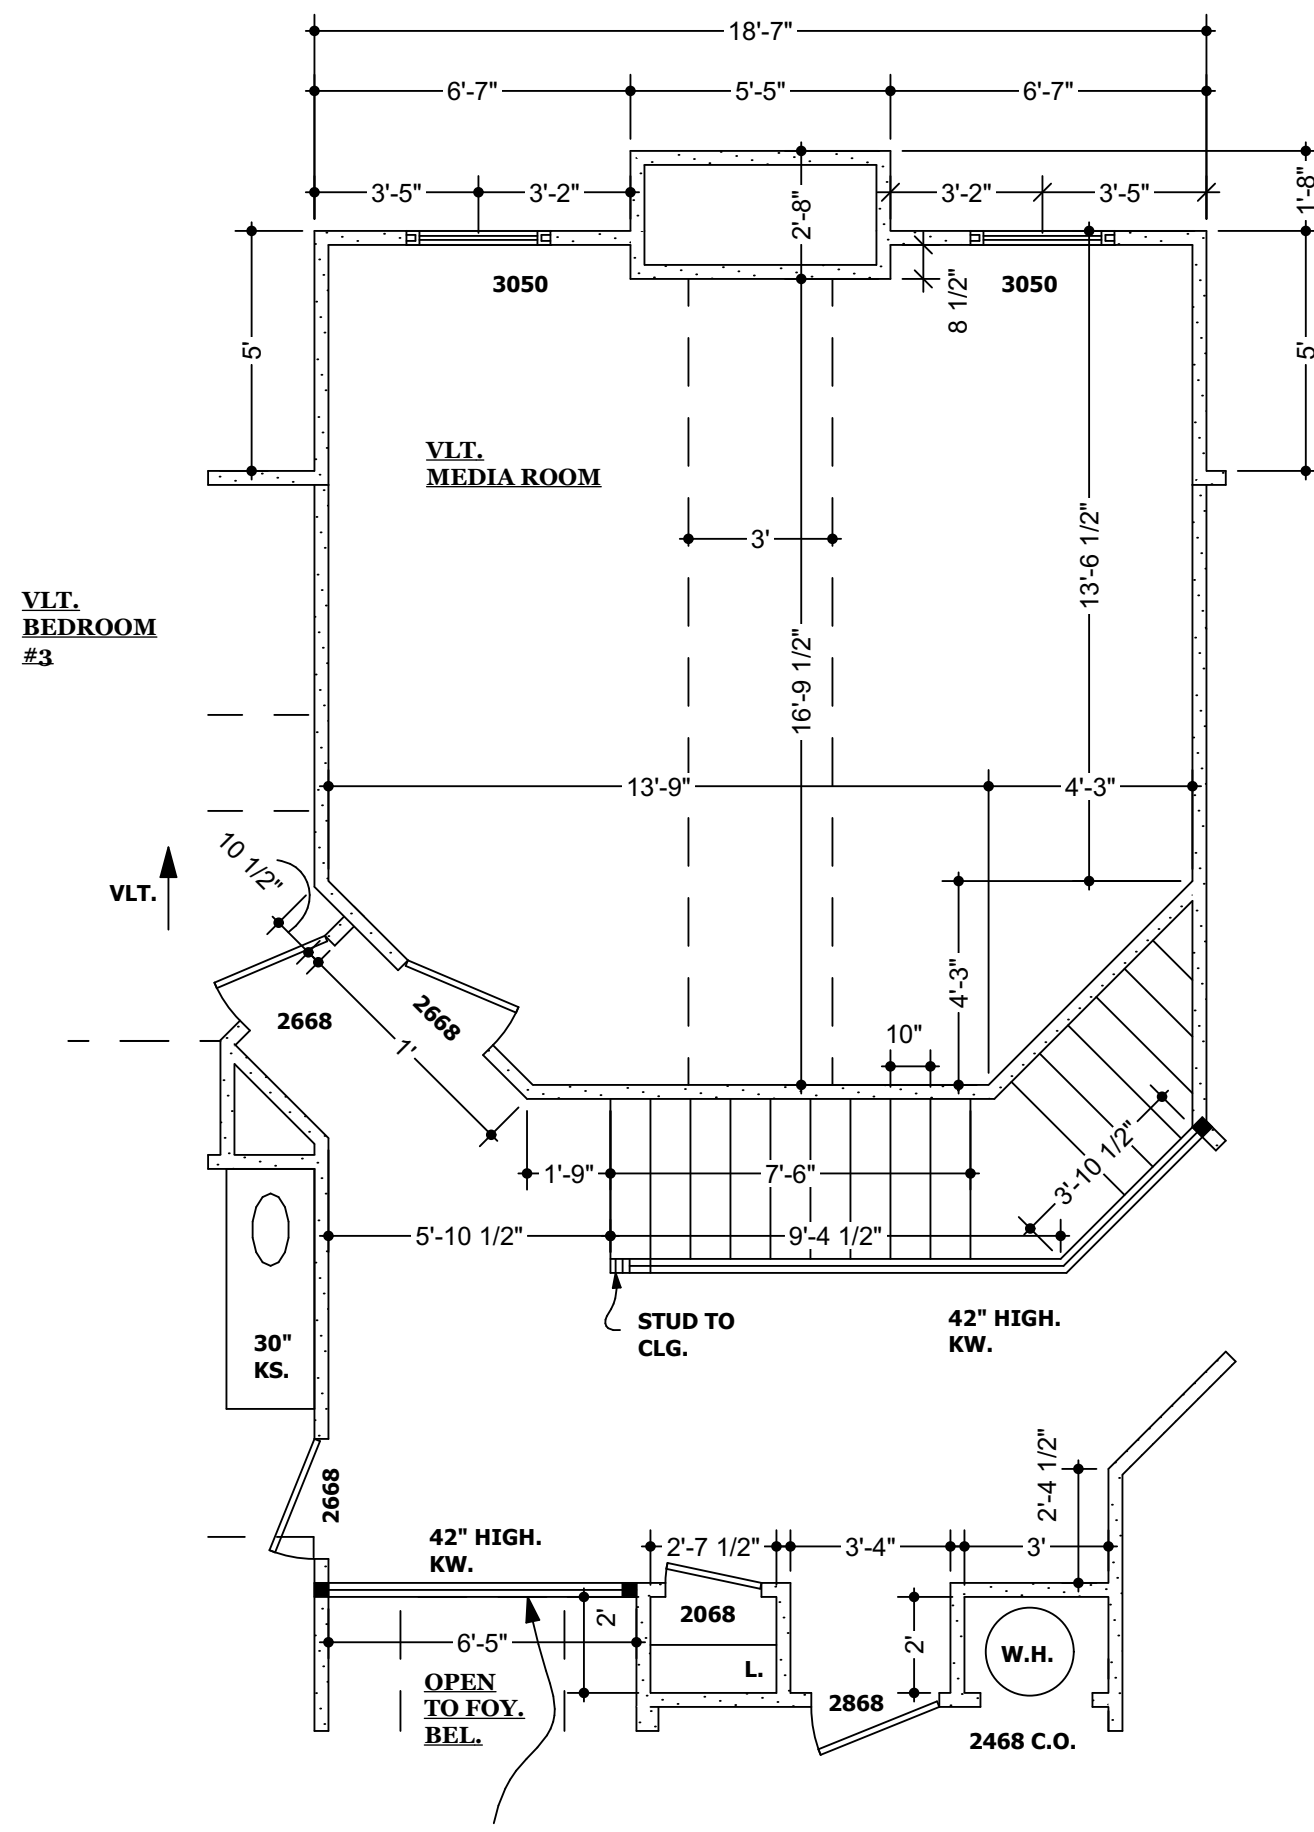


**OPT. VLT. MEDIA ROOM**  
 1/4" = 1'-0"


**OPT. MEDIA ROOM  
N.T.S.**

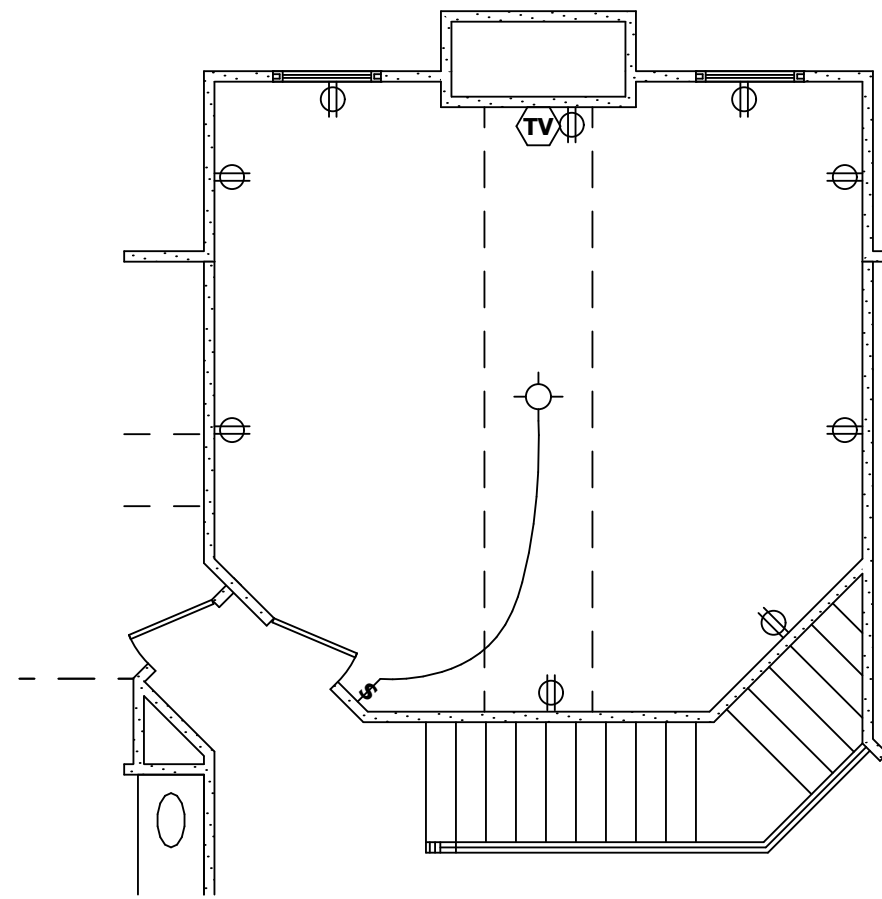

ELECTRICAL WORK SHALL BE PERFORMED IN ACCORDANCE  
ALL APPLICABLE NATIONAL, STATE AND LOCAL CODES AND REGULATIONS.

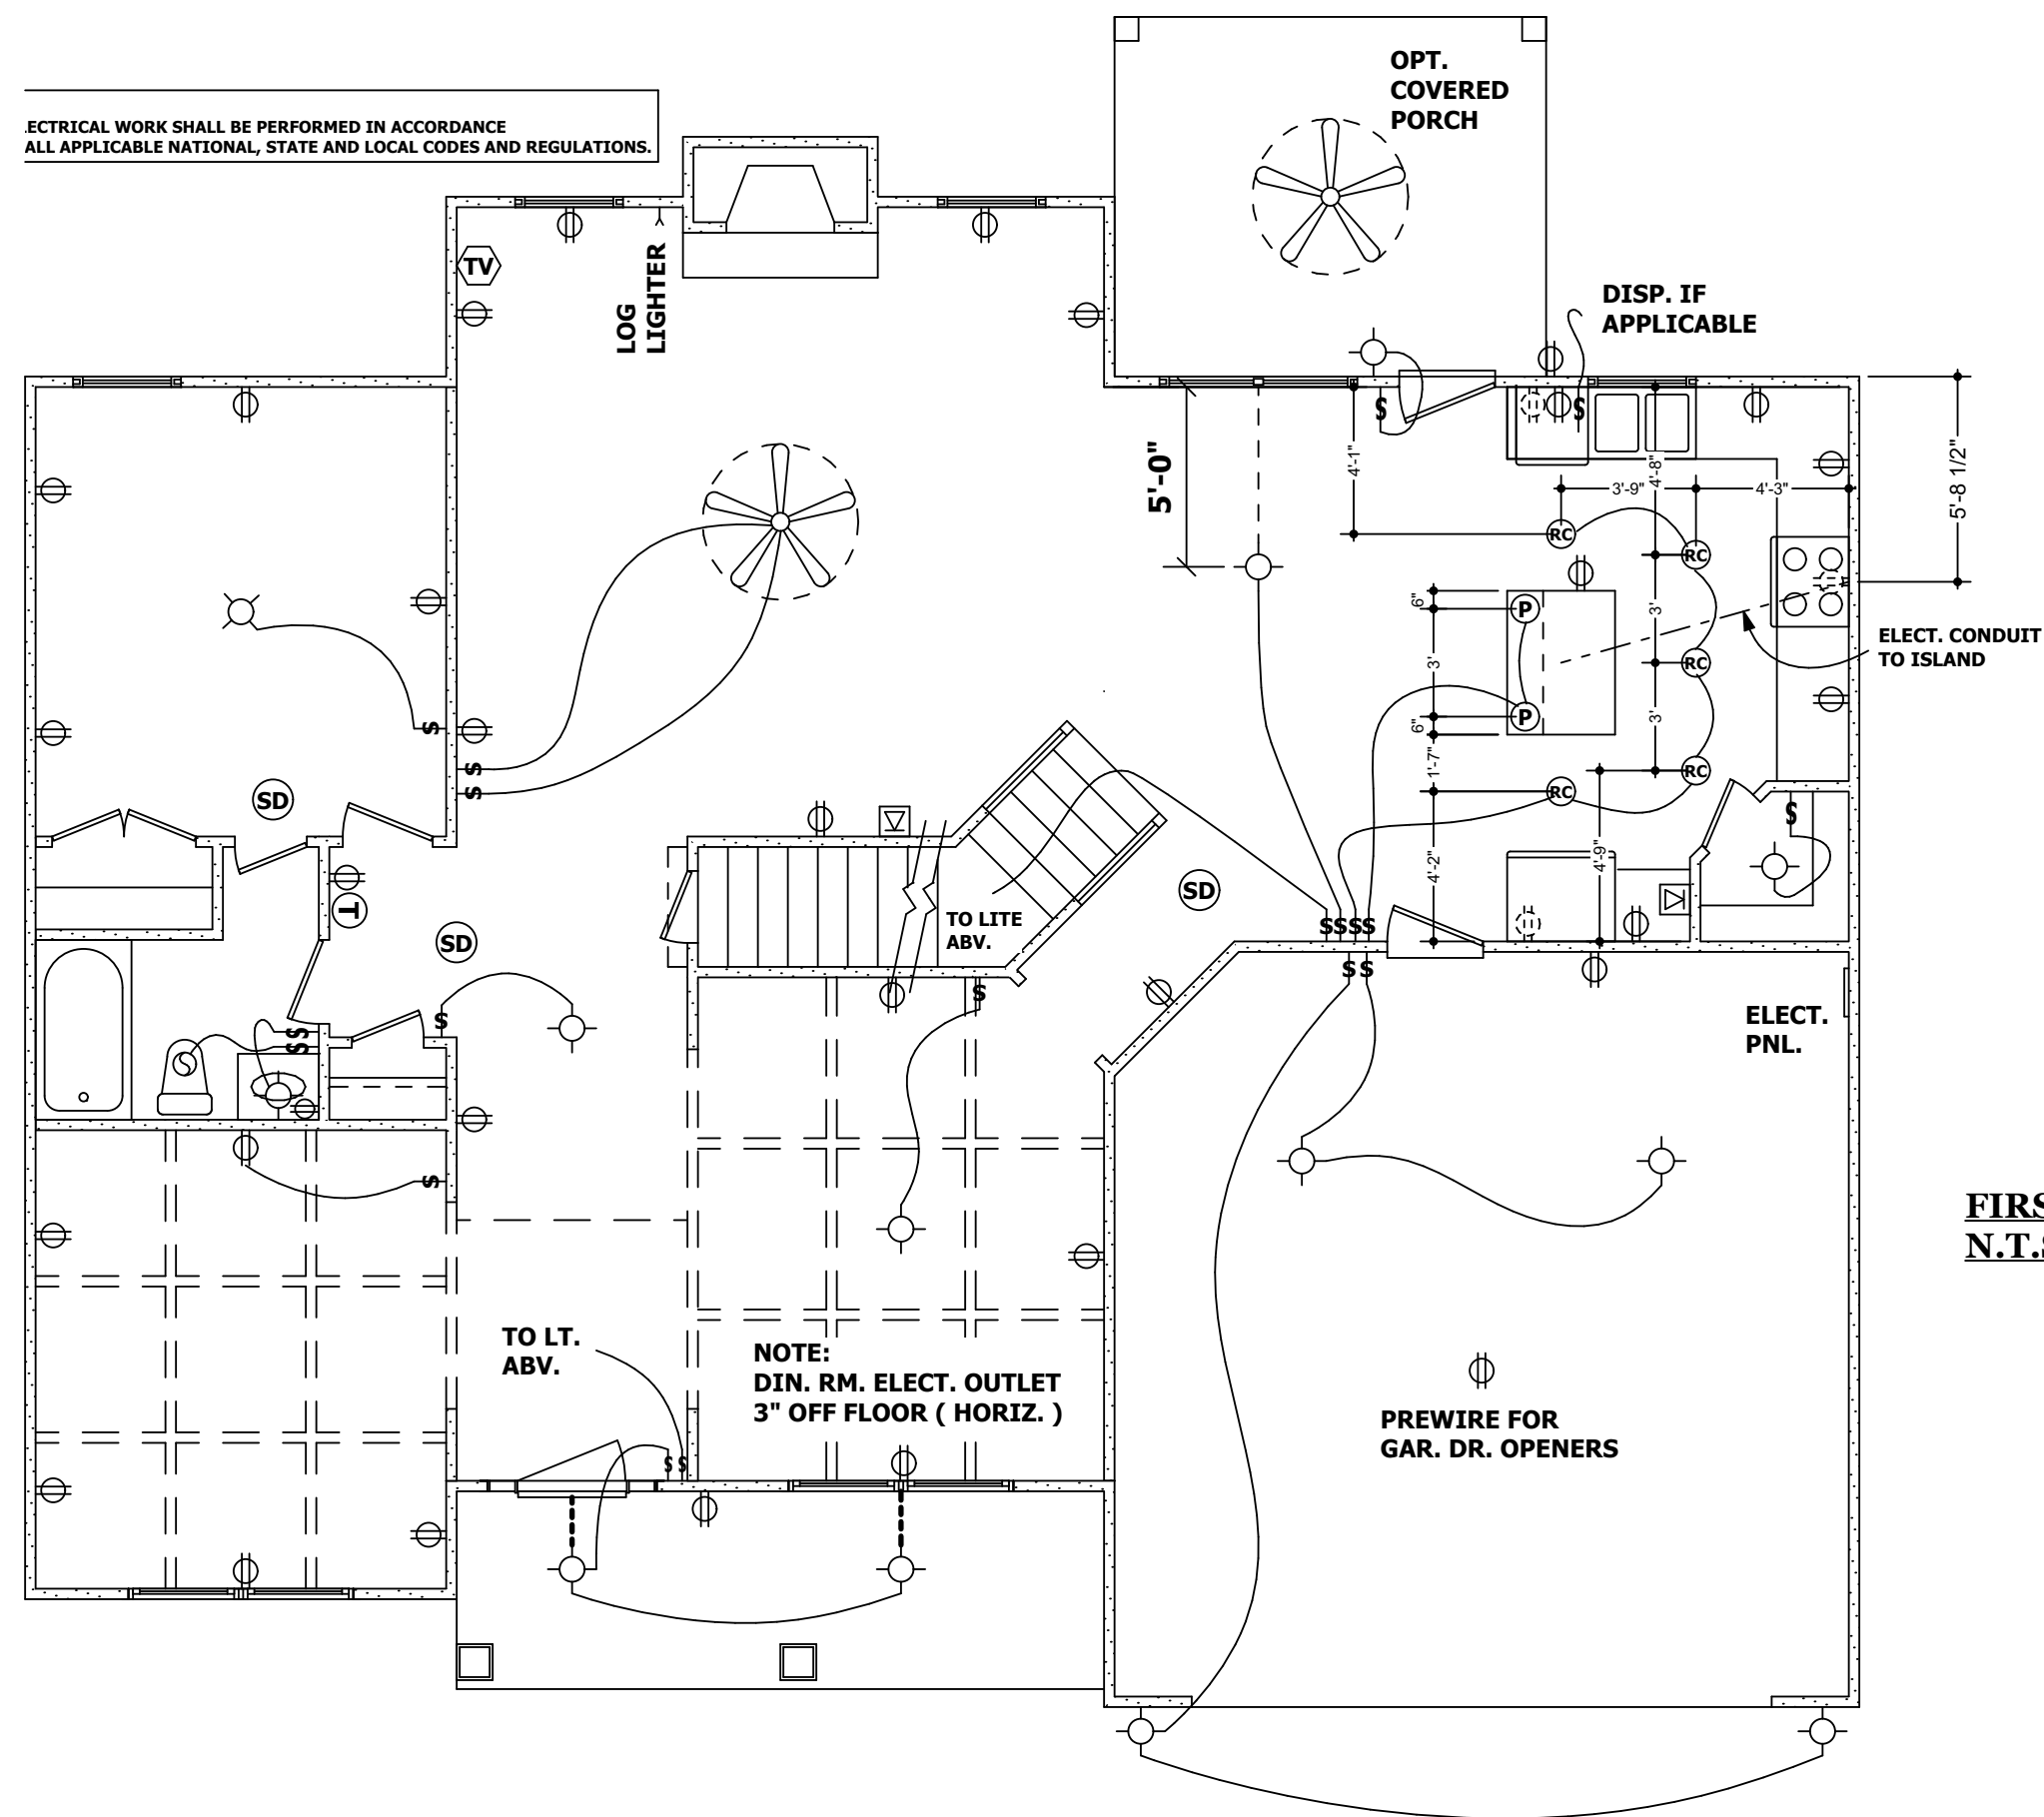

**FIRST FLOOR ELECT. PLAN  
N.T.S.**

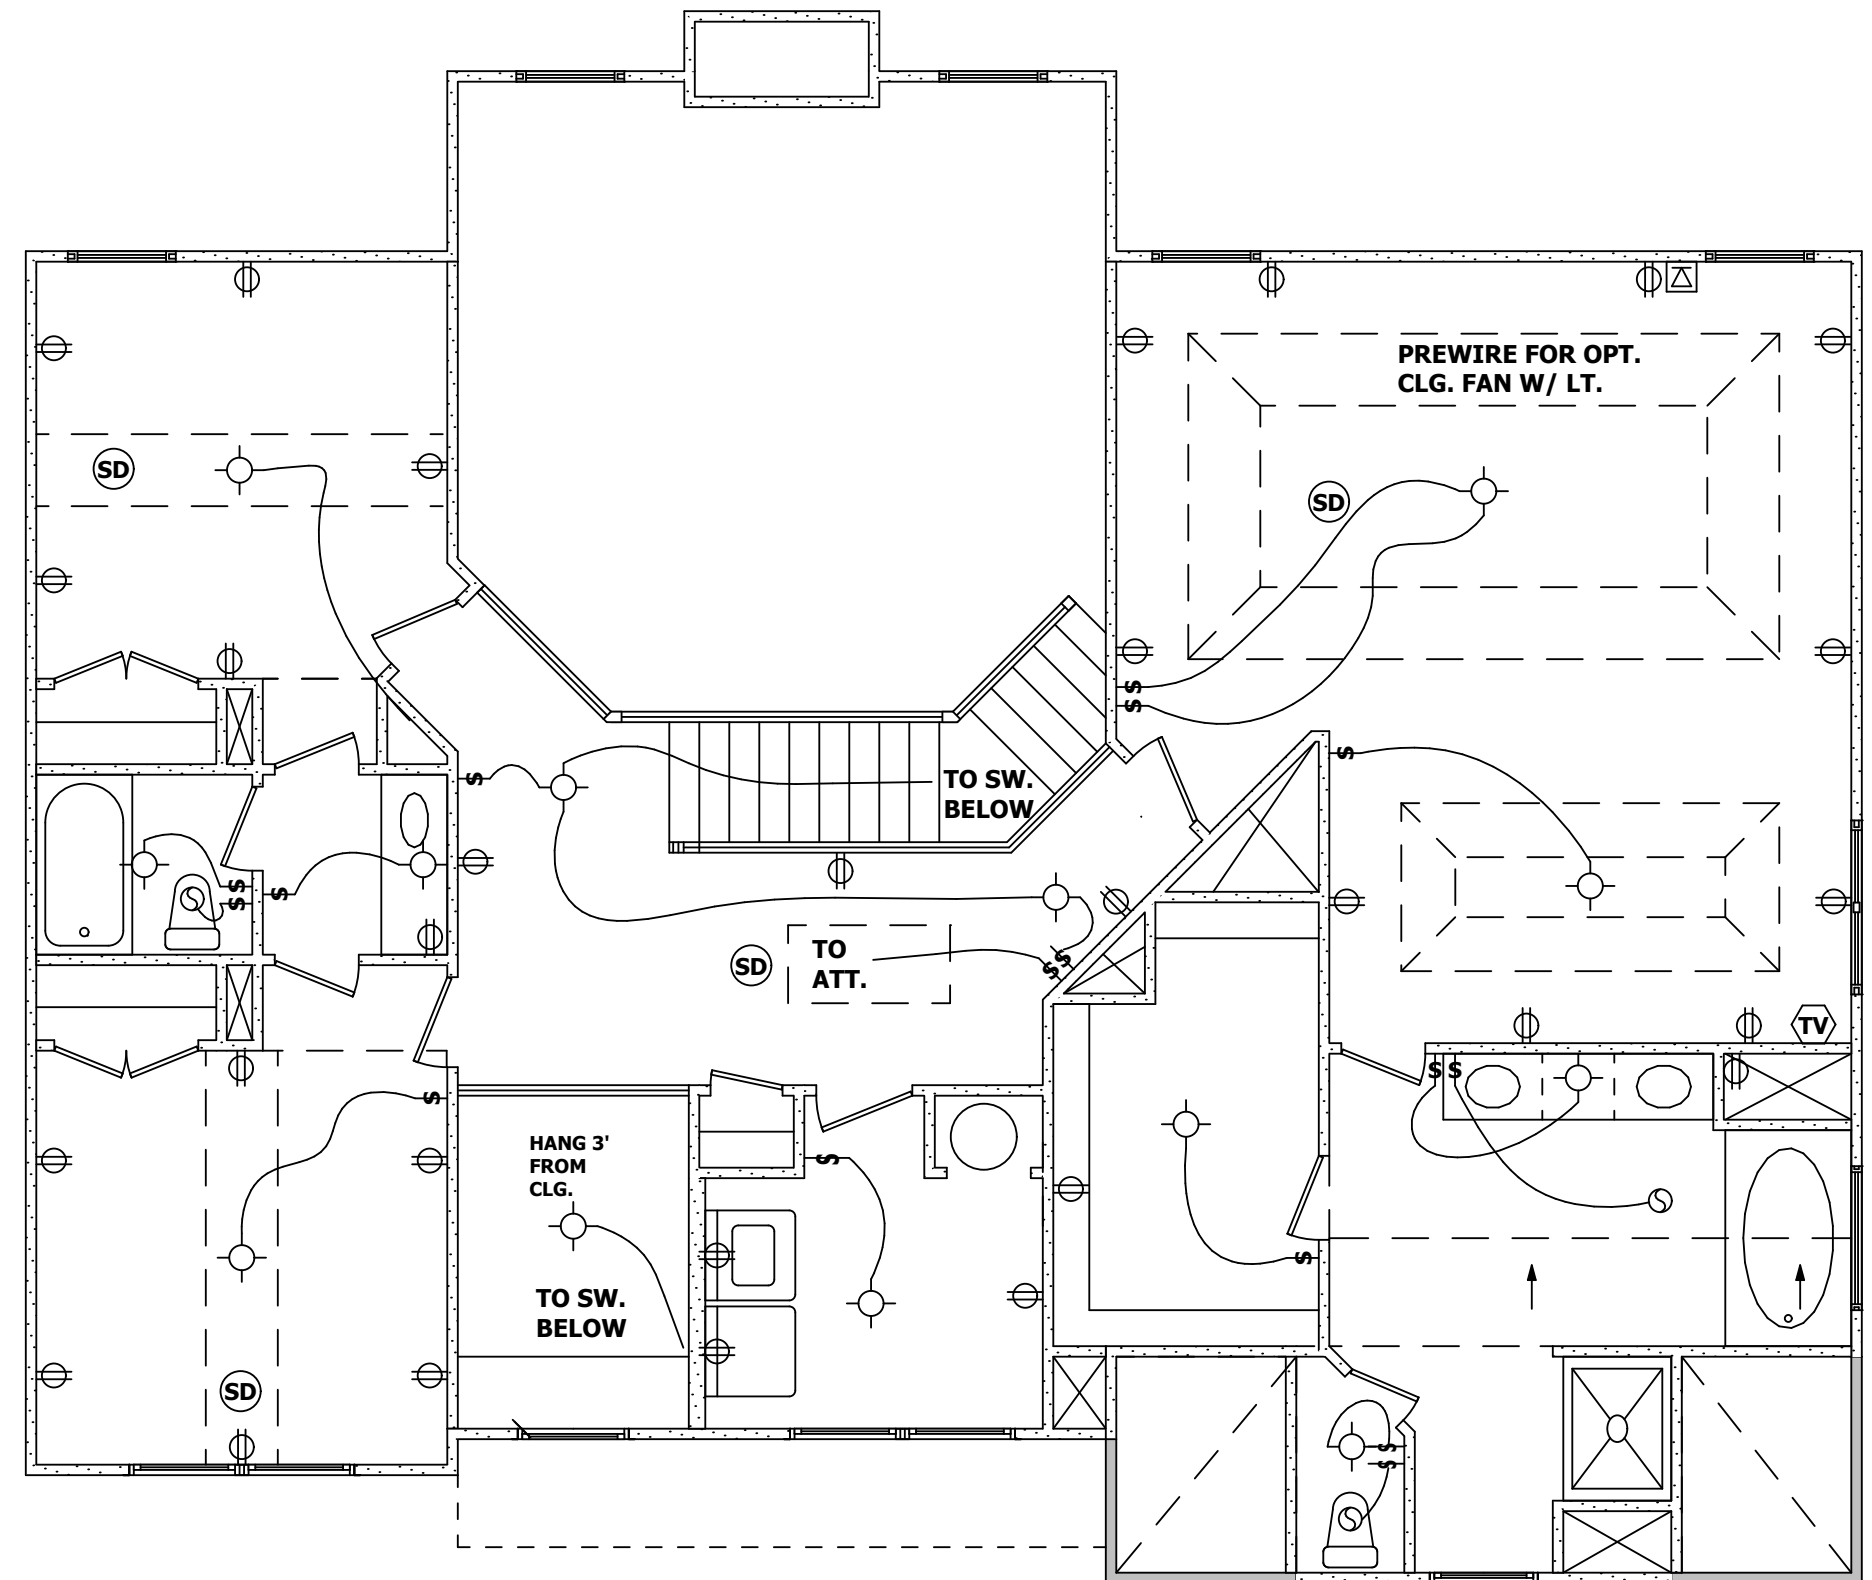

**SECOND FLOOR ELECT. PLAN  
N.T.S.**