



COPYRIGHT © 1993 BY FRANK BETZ ASSOCIATES INC.
 FRANK BETZ ASSOCIATES INC. ASSUMES NO LIABILITY FOR ANY
 CHANGES OR MODIFICATIONS MADE TO THESE PLANS BY OTHERS.

THE ANDERSON @ McCOYS CR.
SLAB PLAN
SHEET #2

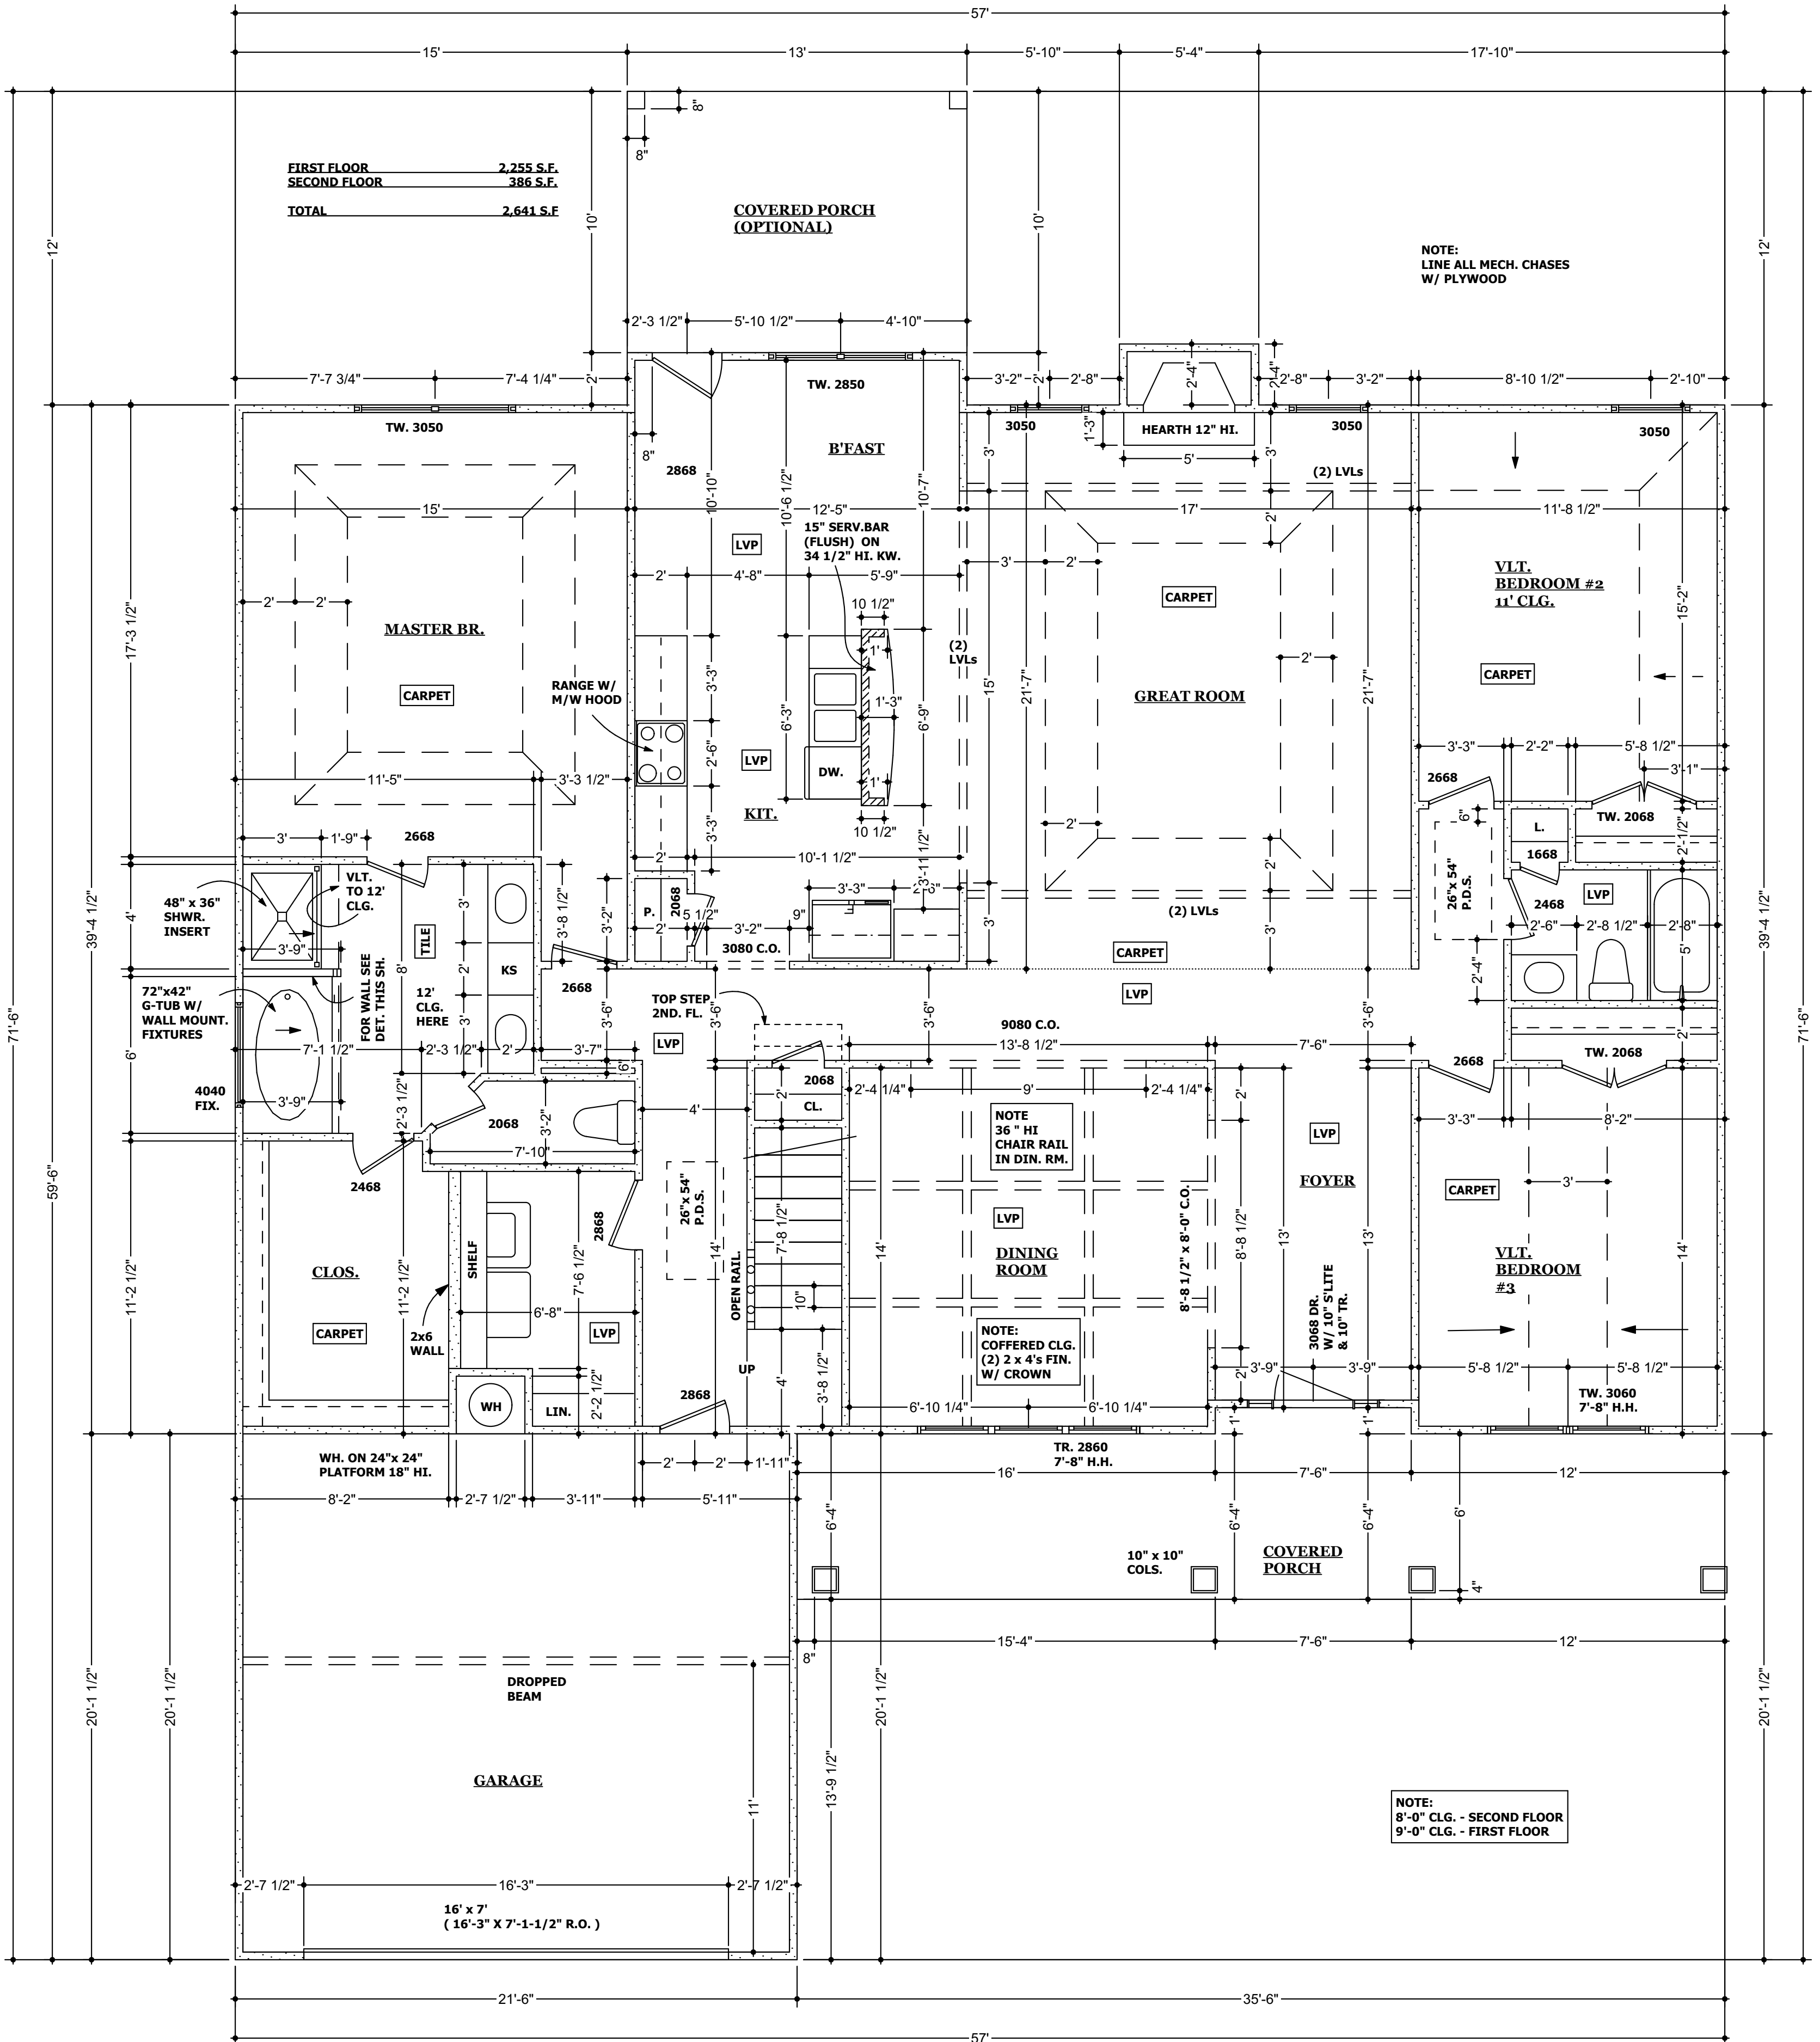


FIRST FLOOR PLAN
1/4" = 1'-0"

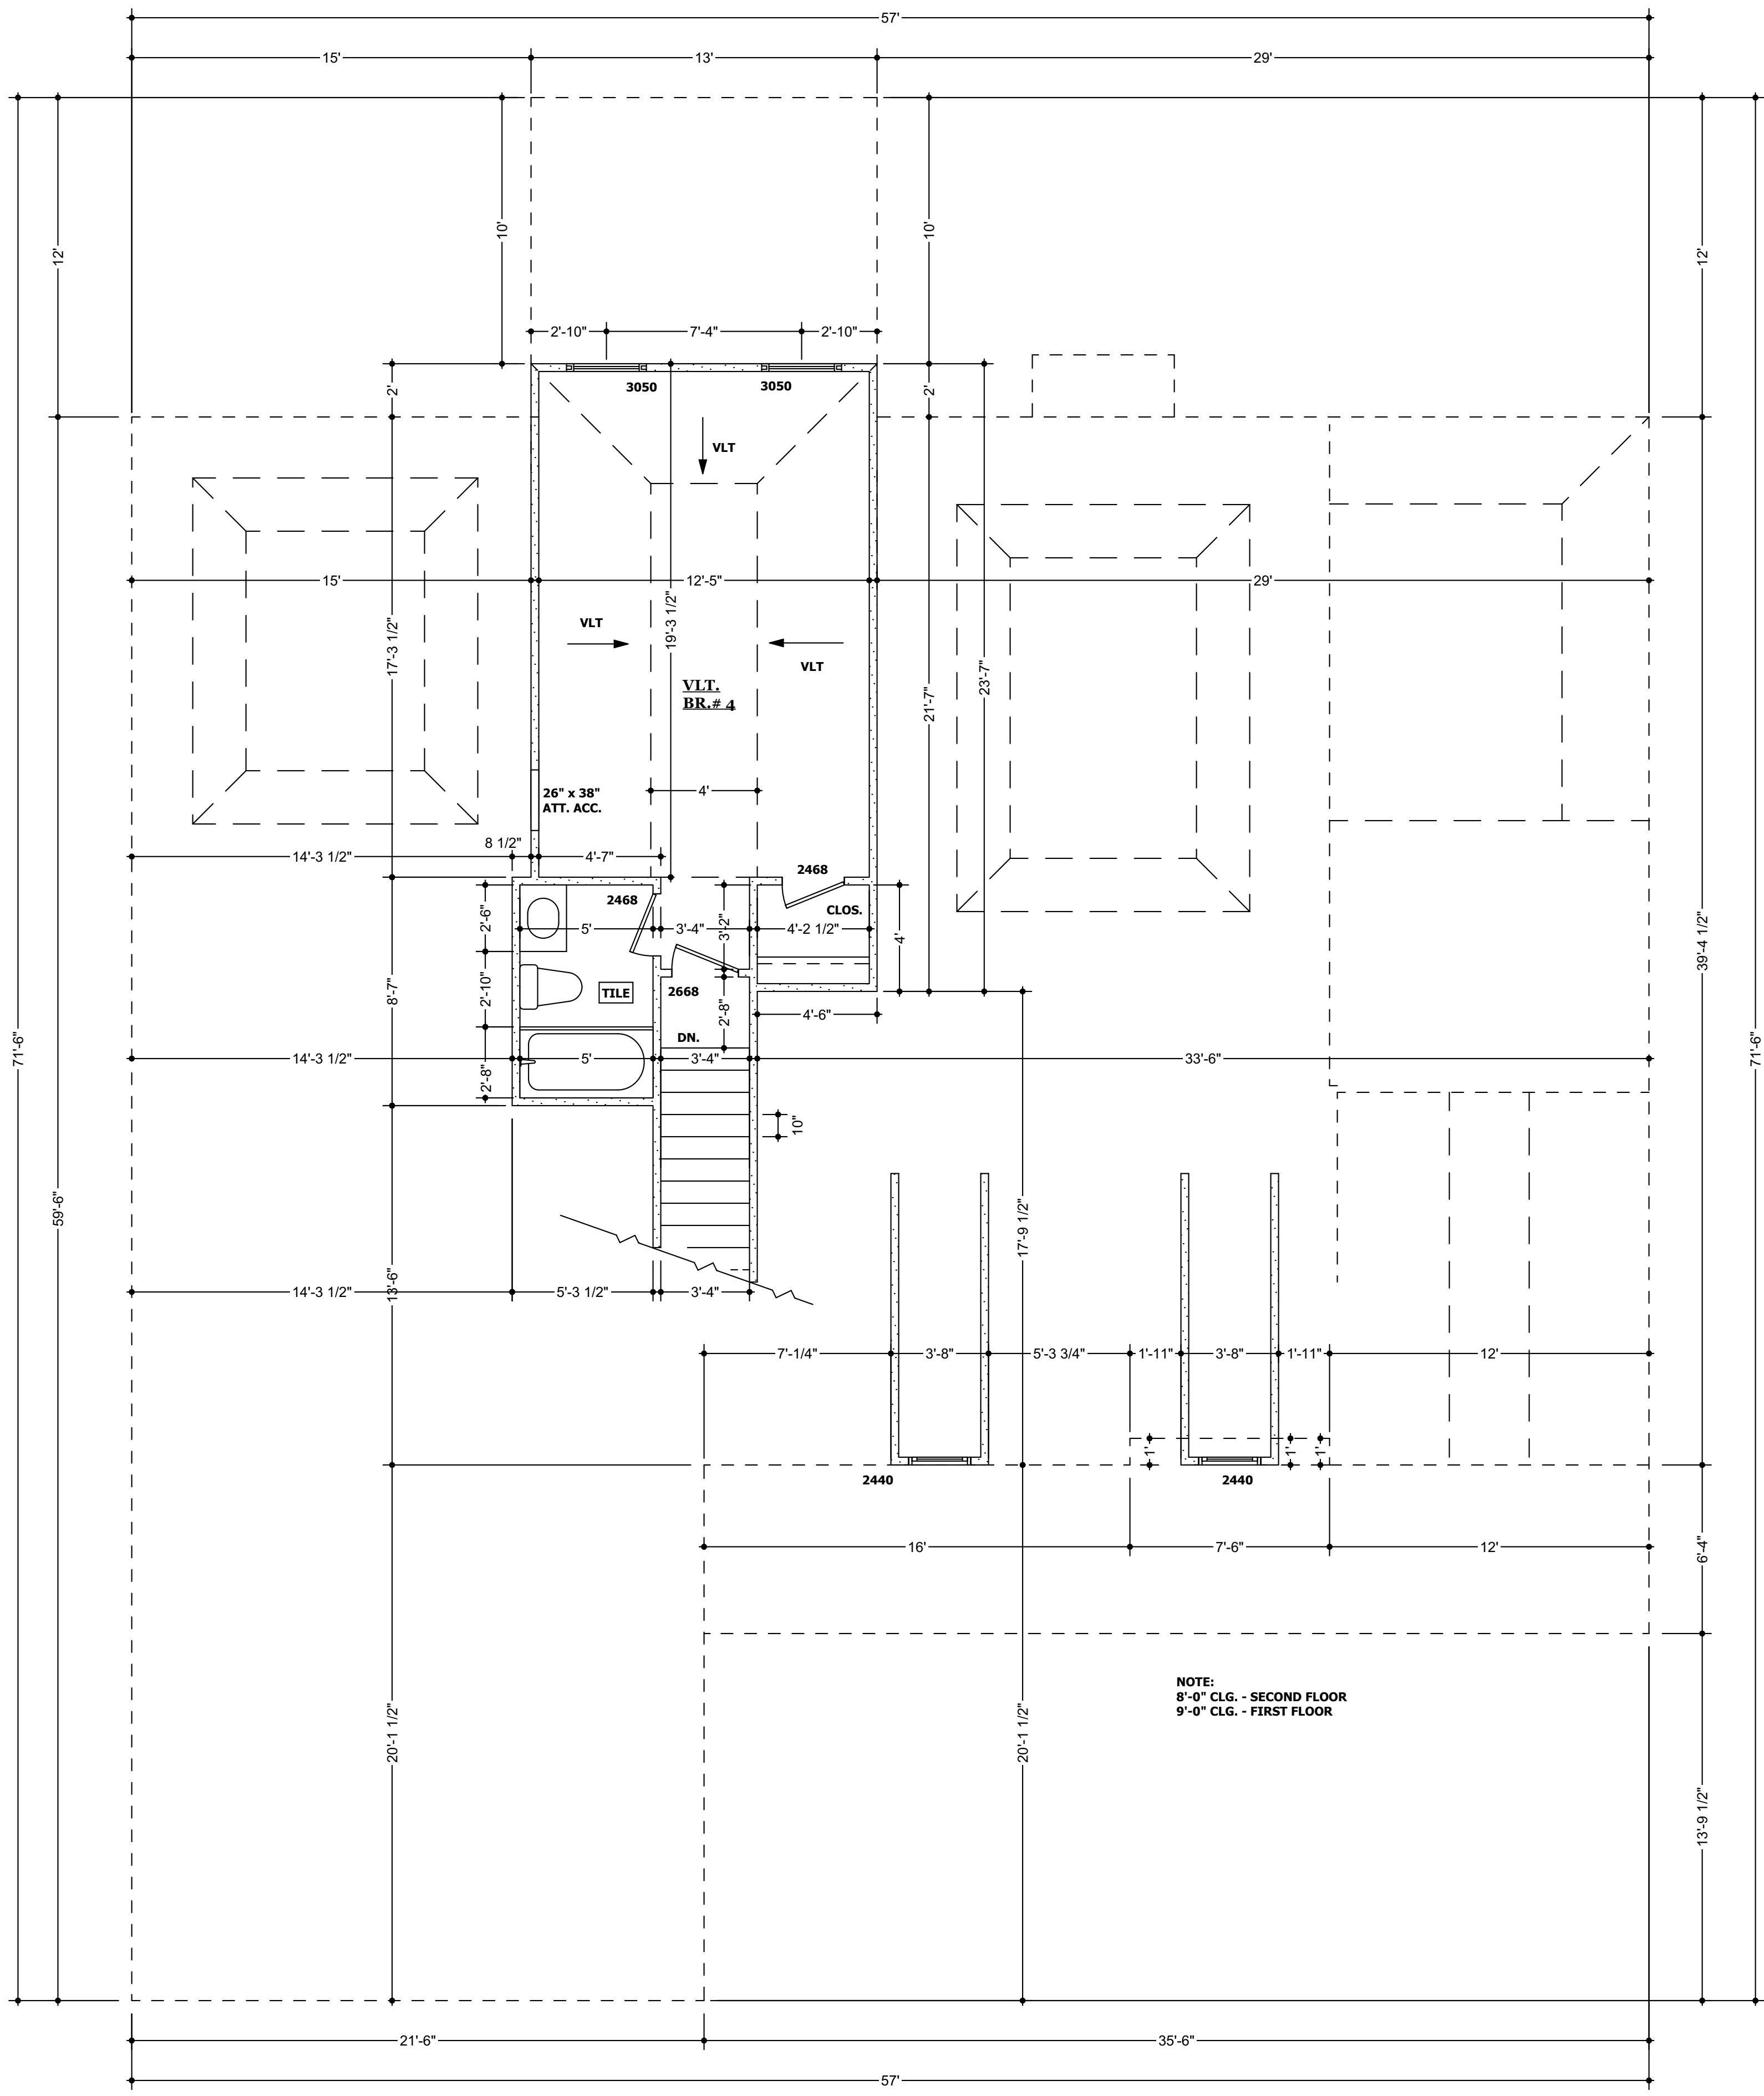


NOTE:
 8'-0" CLG. - SECOND FLOOR
 9'-0" CLG. - FIRST FLOOR

SECOND FLOOR PLAN
1/4" = 1'-0"

SECOND FLOOR ELECT PLAN
N.T.S.

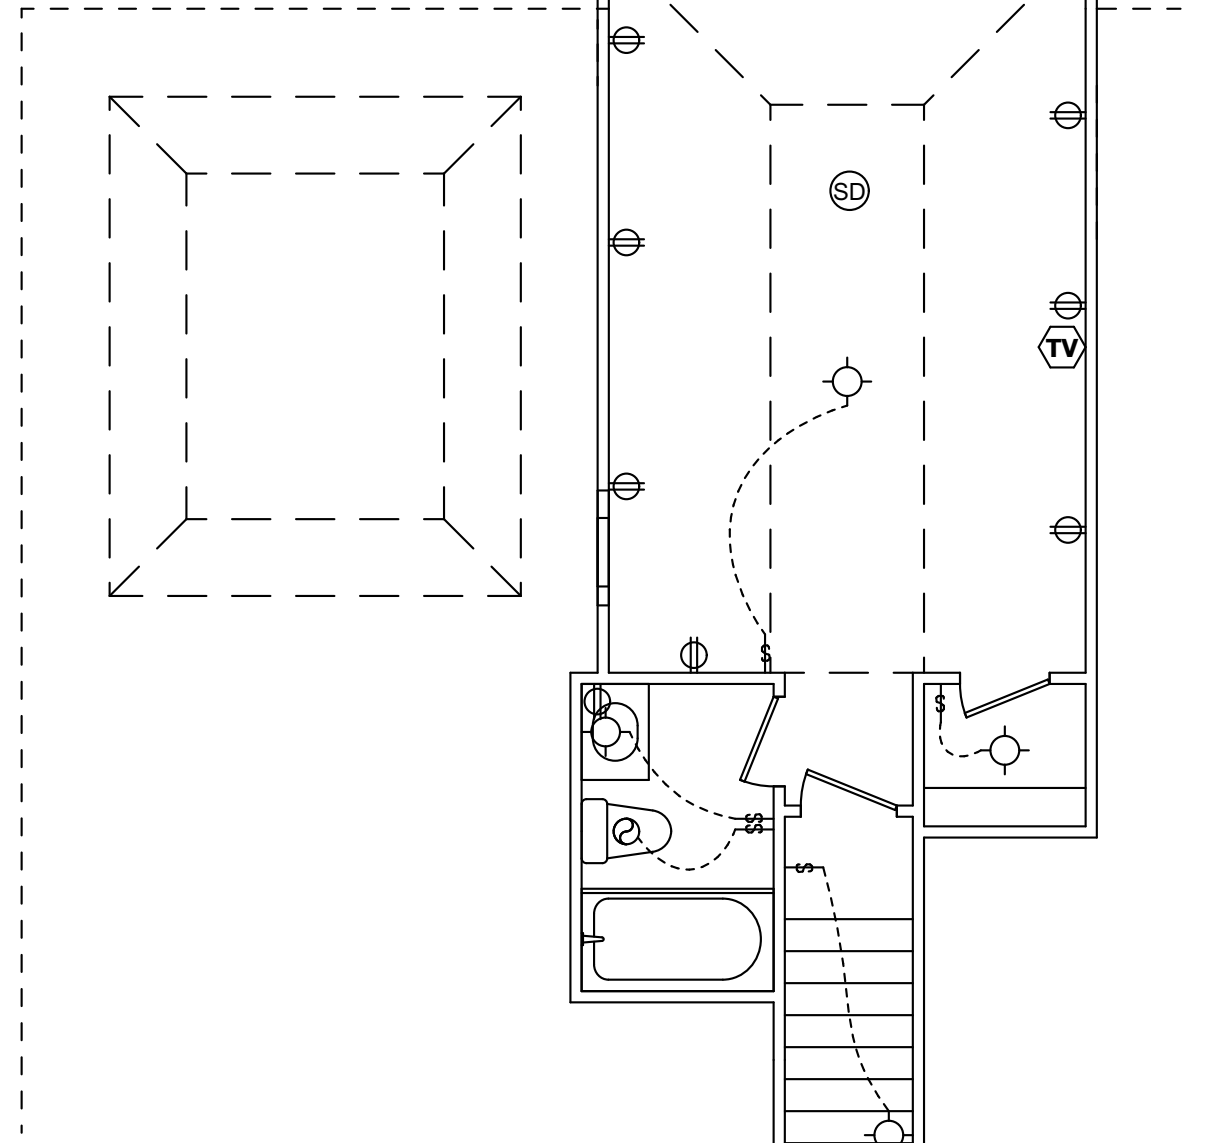

TO SW.
BELOW

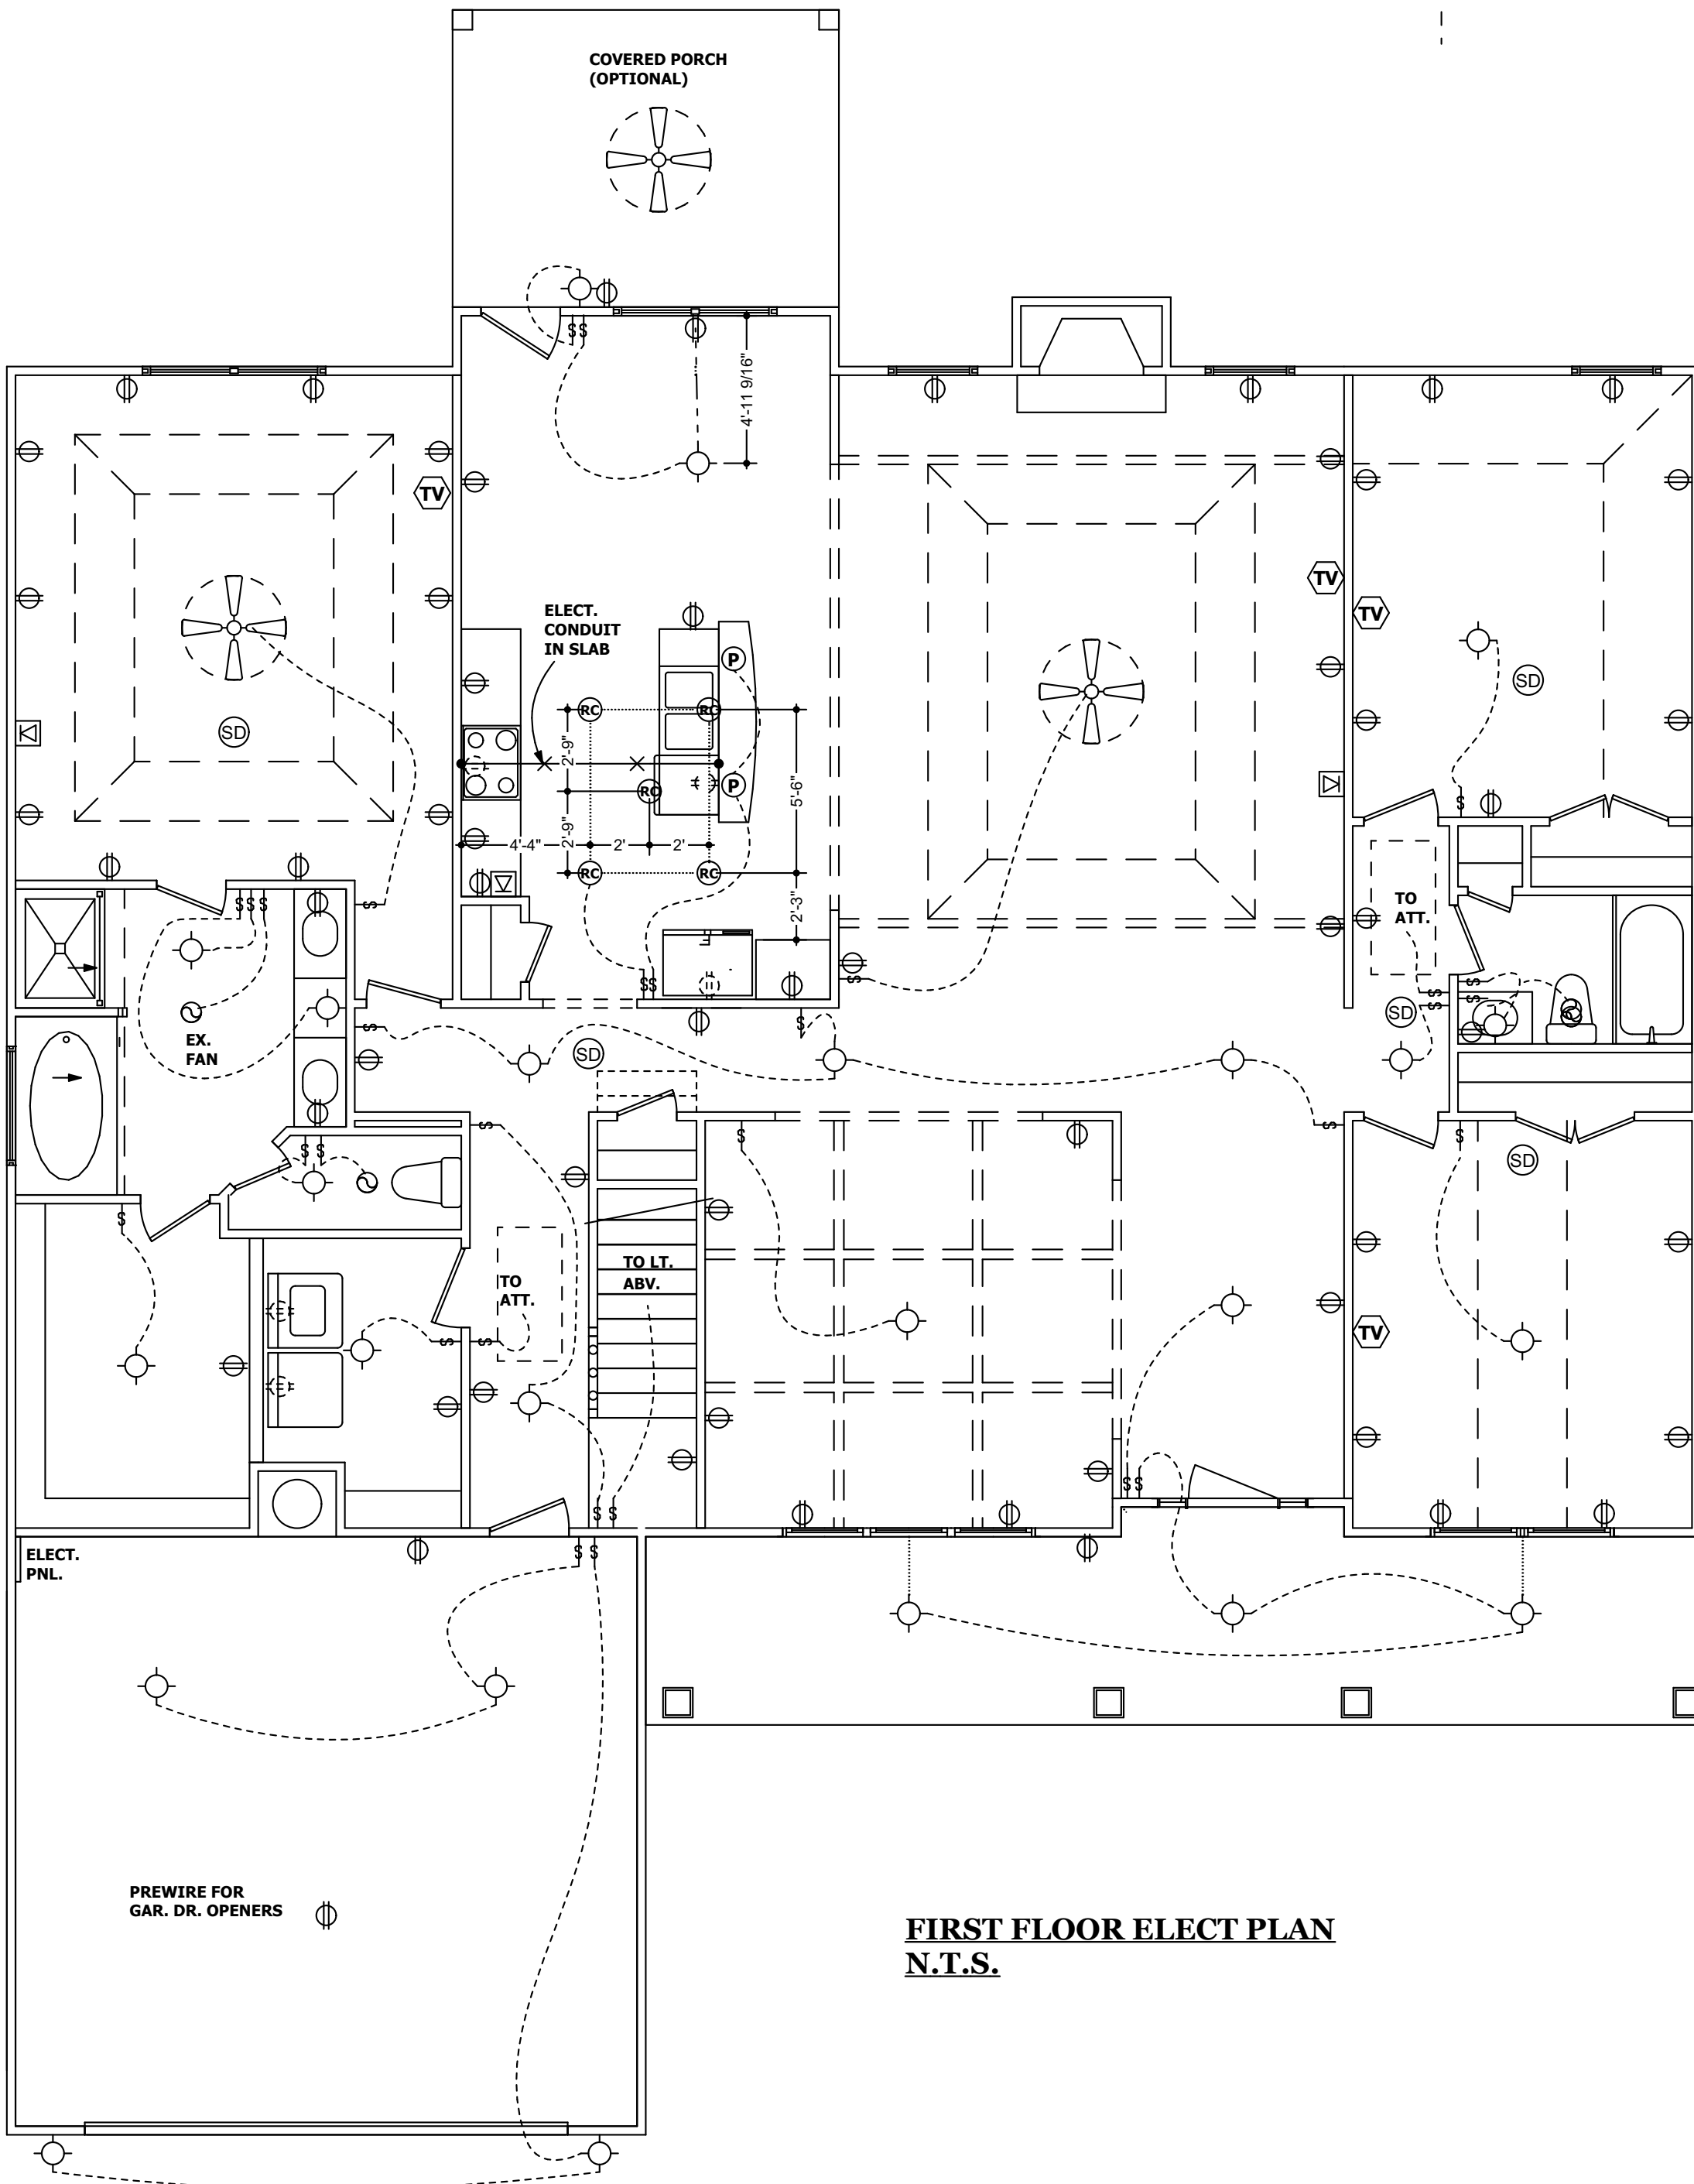

FIRST FLOOR ELECT PLAN
N.T.S.