



NOTE:
SEE ELEV. FOR
LOCATION OF
BRICK LEDGE

SLAB PLAN
1/4" = 1'-0"

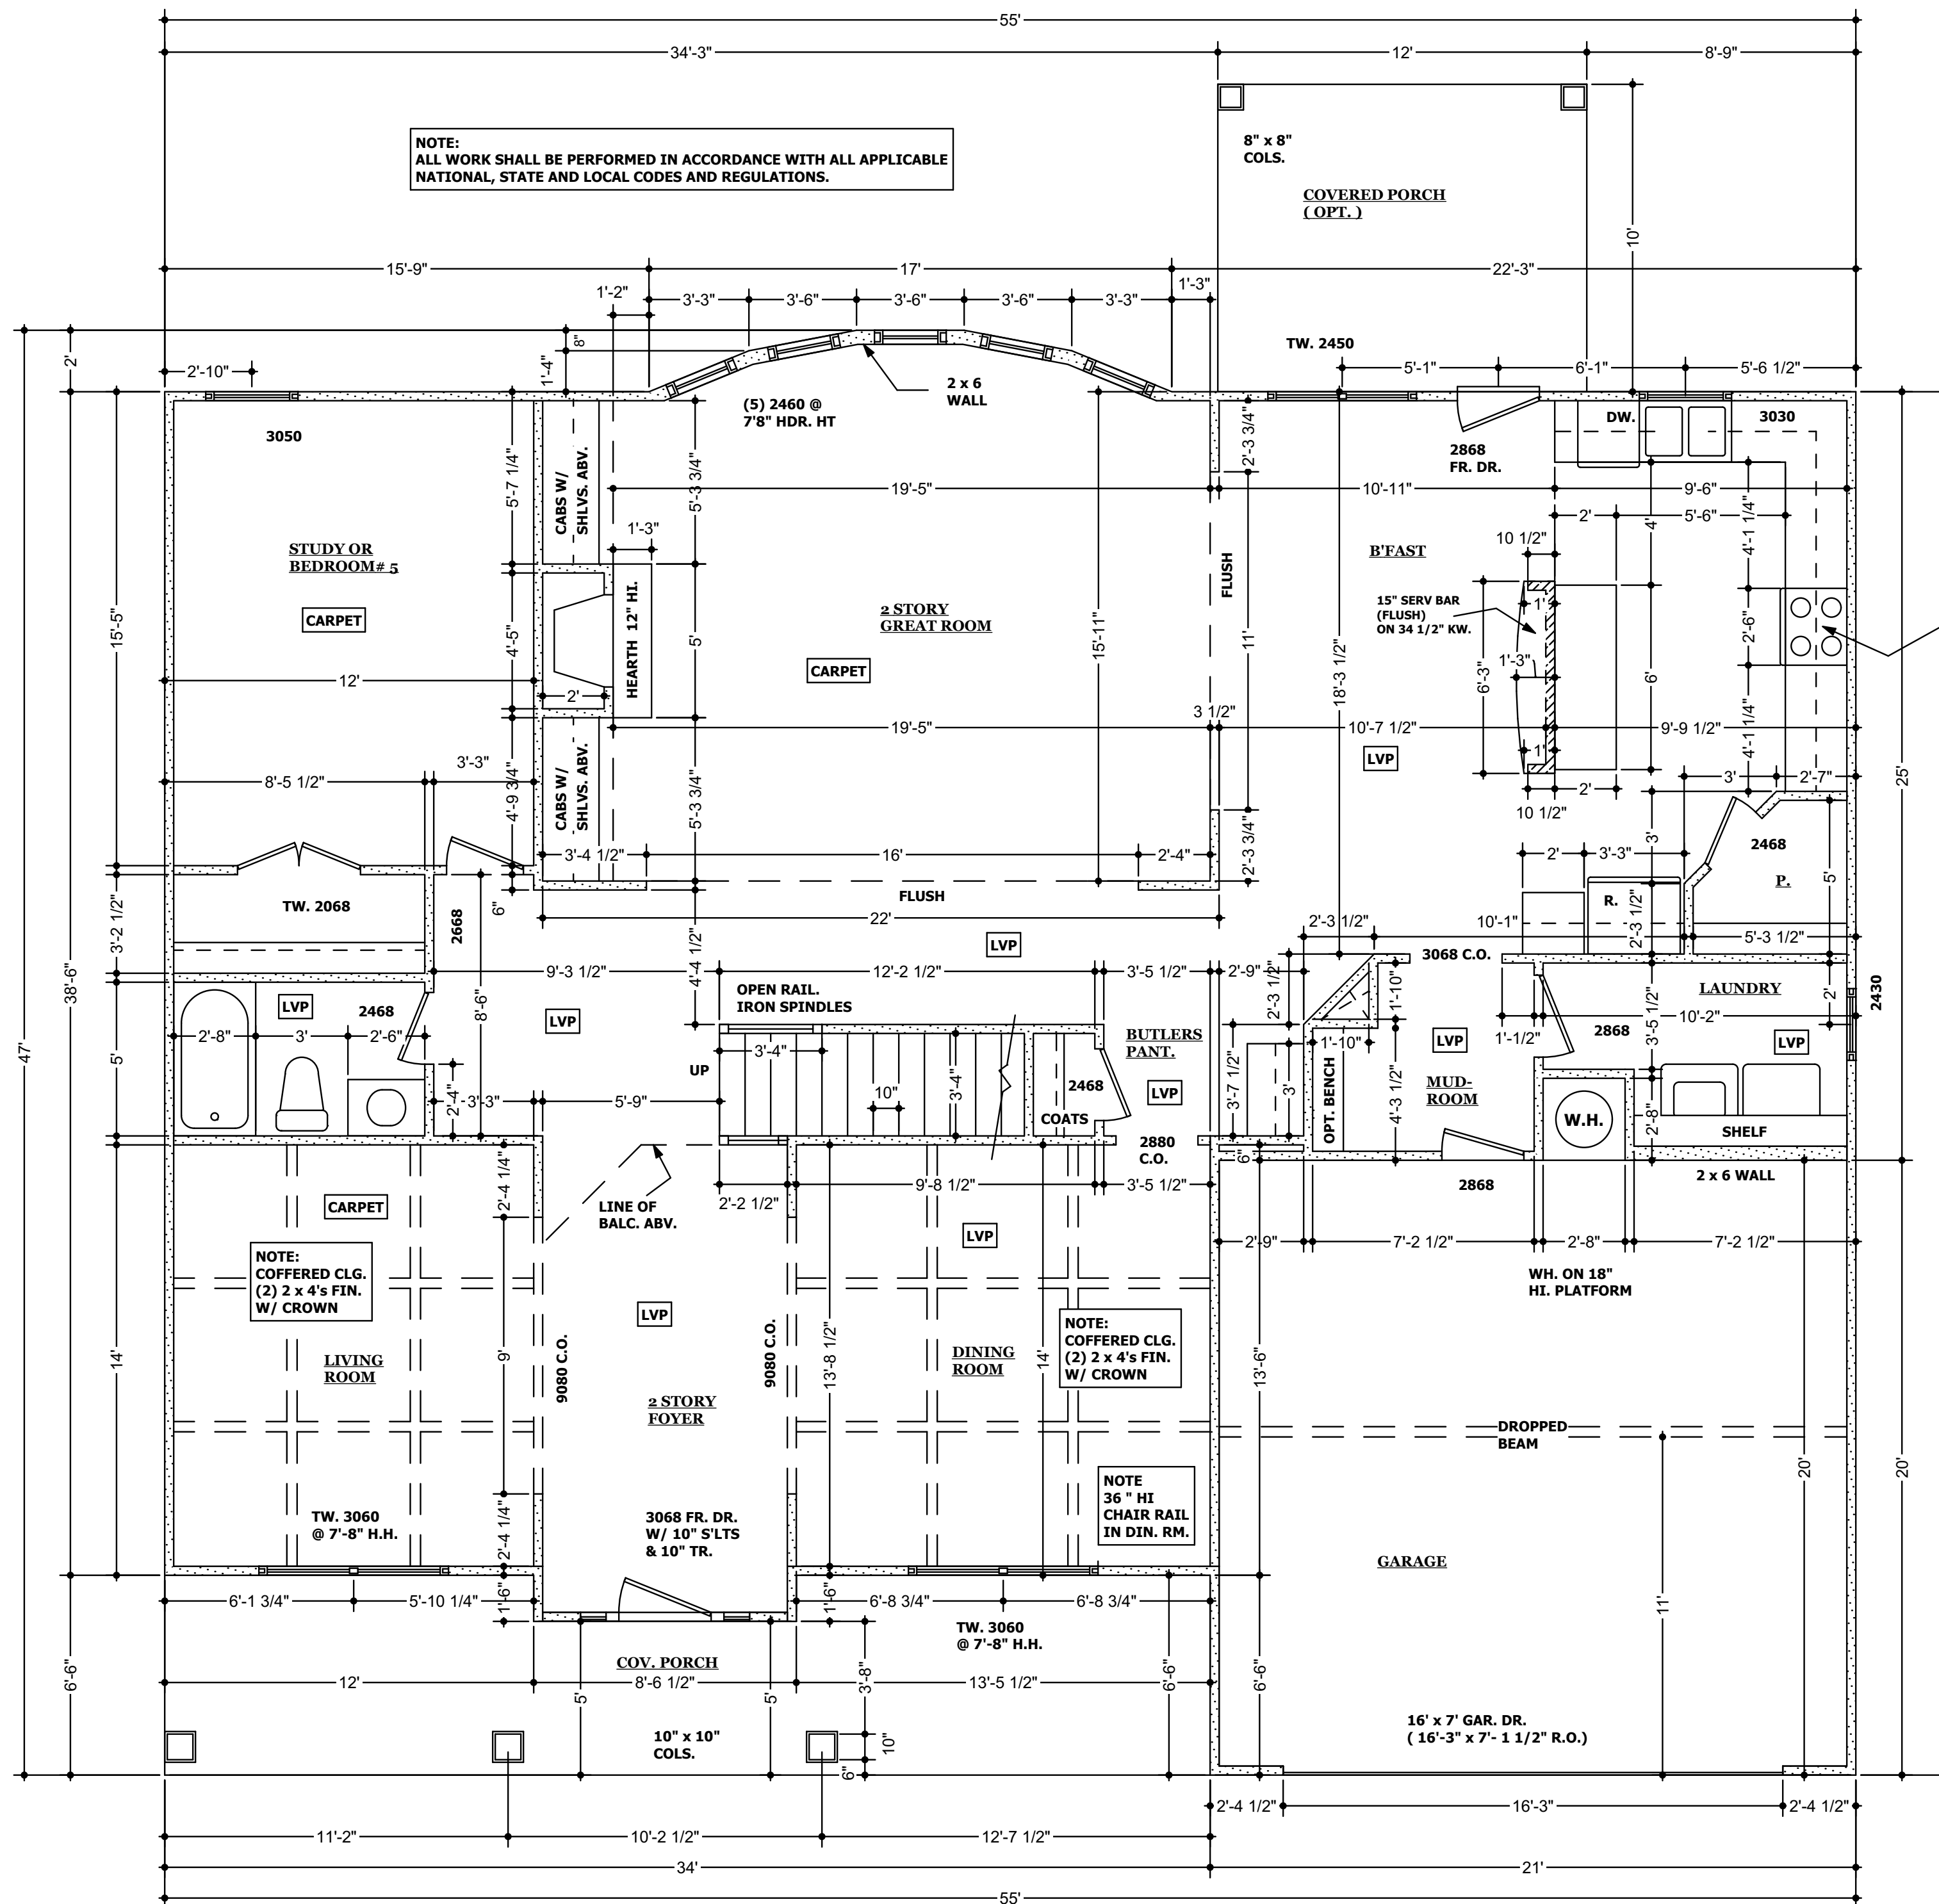


FIRST FLOOR	1,867 S.F.
SECOND FLOOR	1,930 S.F.
TOTAL	3,797 S.F.
OPEN AREA	457 S.F.
OPT. REC. ROOM	341 S.F.

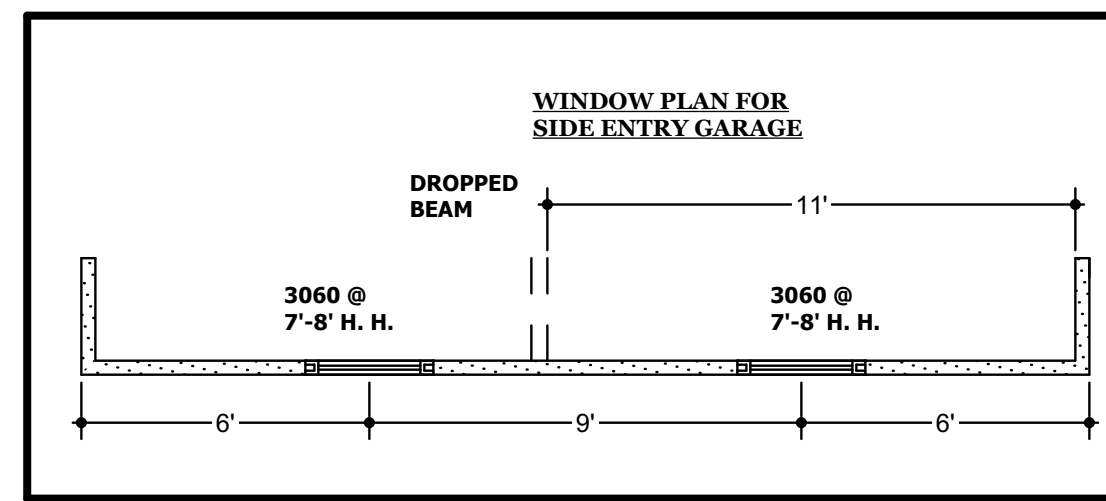


FIRST FLOOR PLAN
 1/4" = 1'-0"


NOTE:
ALL WORK SHALL BE PERFORMED IN ACCORDANCE WITH ALL APPLICABLE
NATIONAL, STATE AND LOCAL CODES AND REGULATIONS.

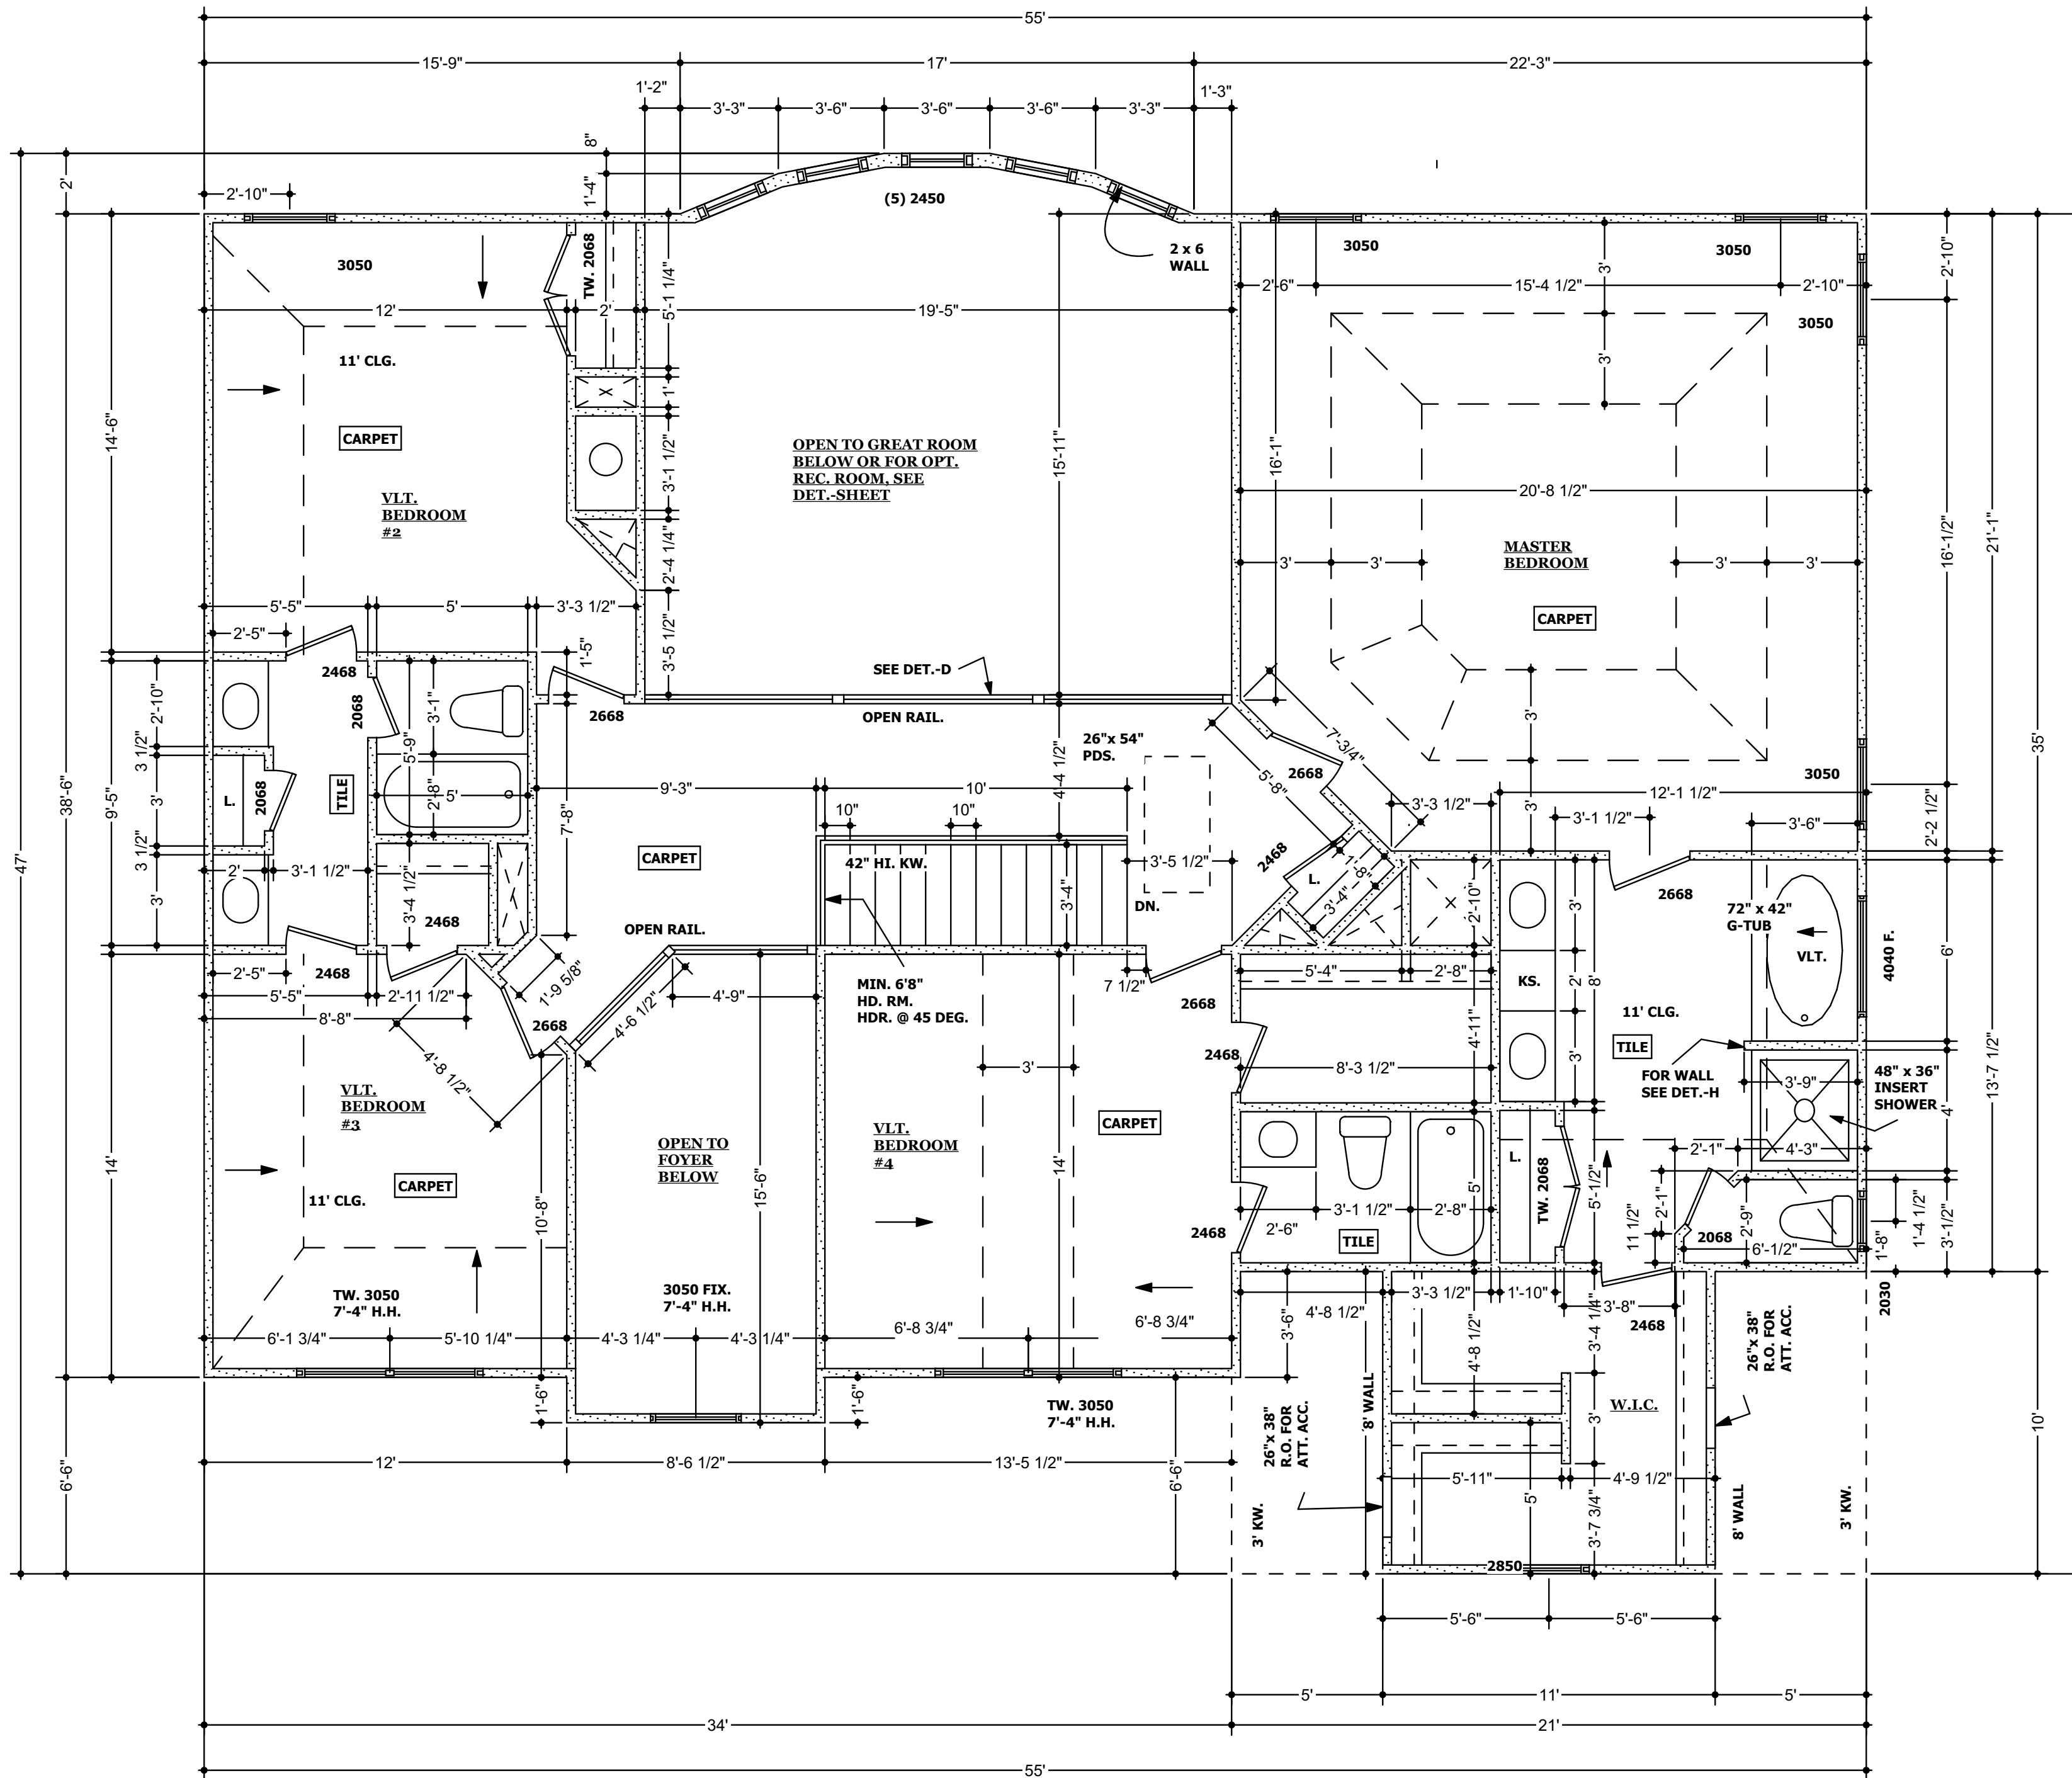


NOTE:
PROVIDE ATT. ACC.
WHERE R'QED.

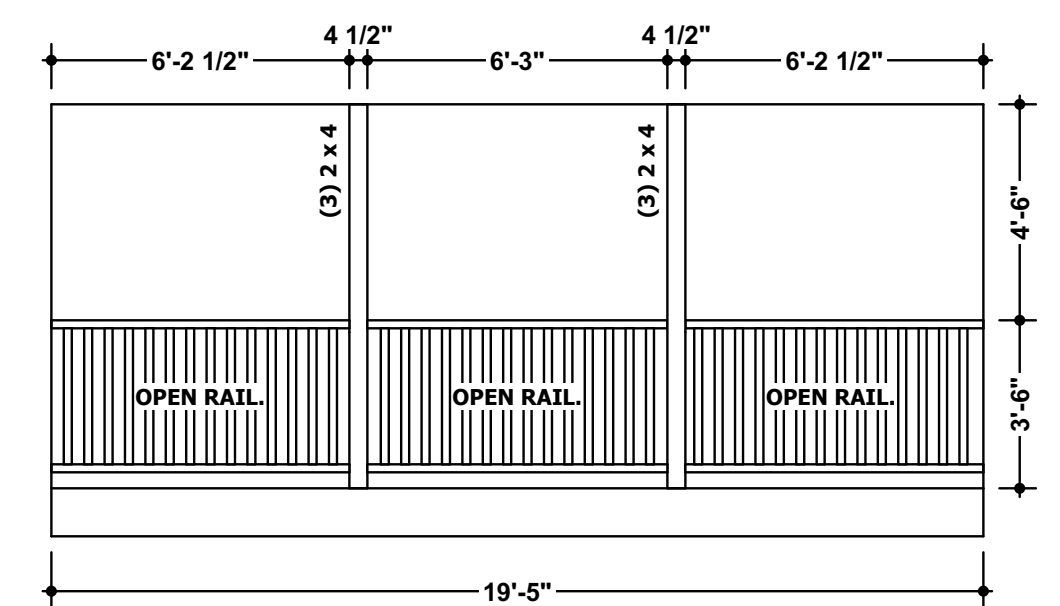

SECOND FLOOR PLAN
1/4" = 1'-0"

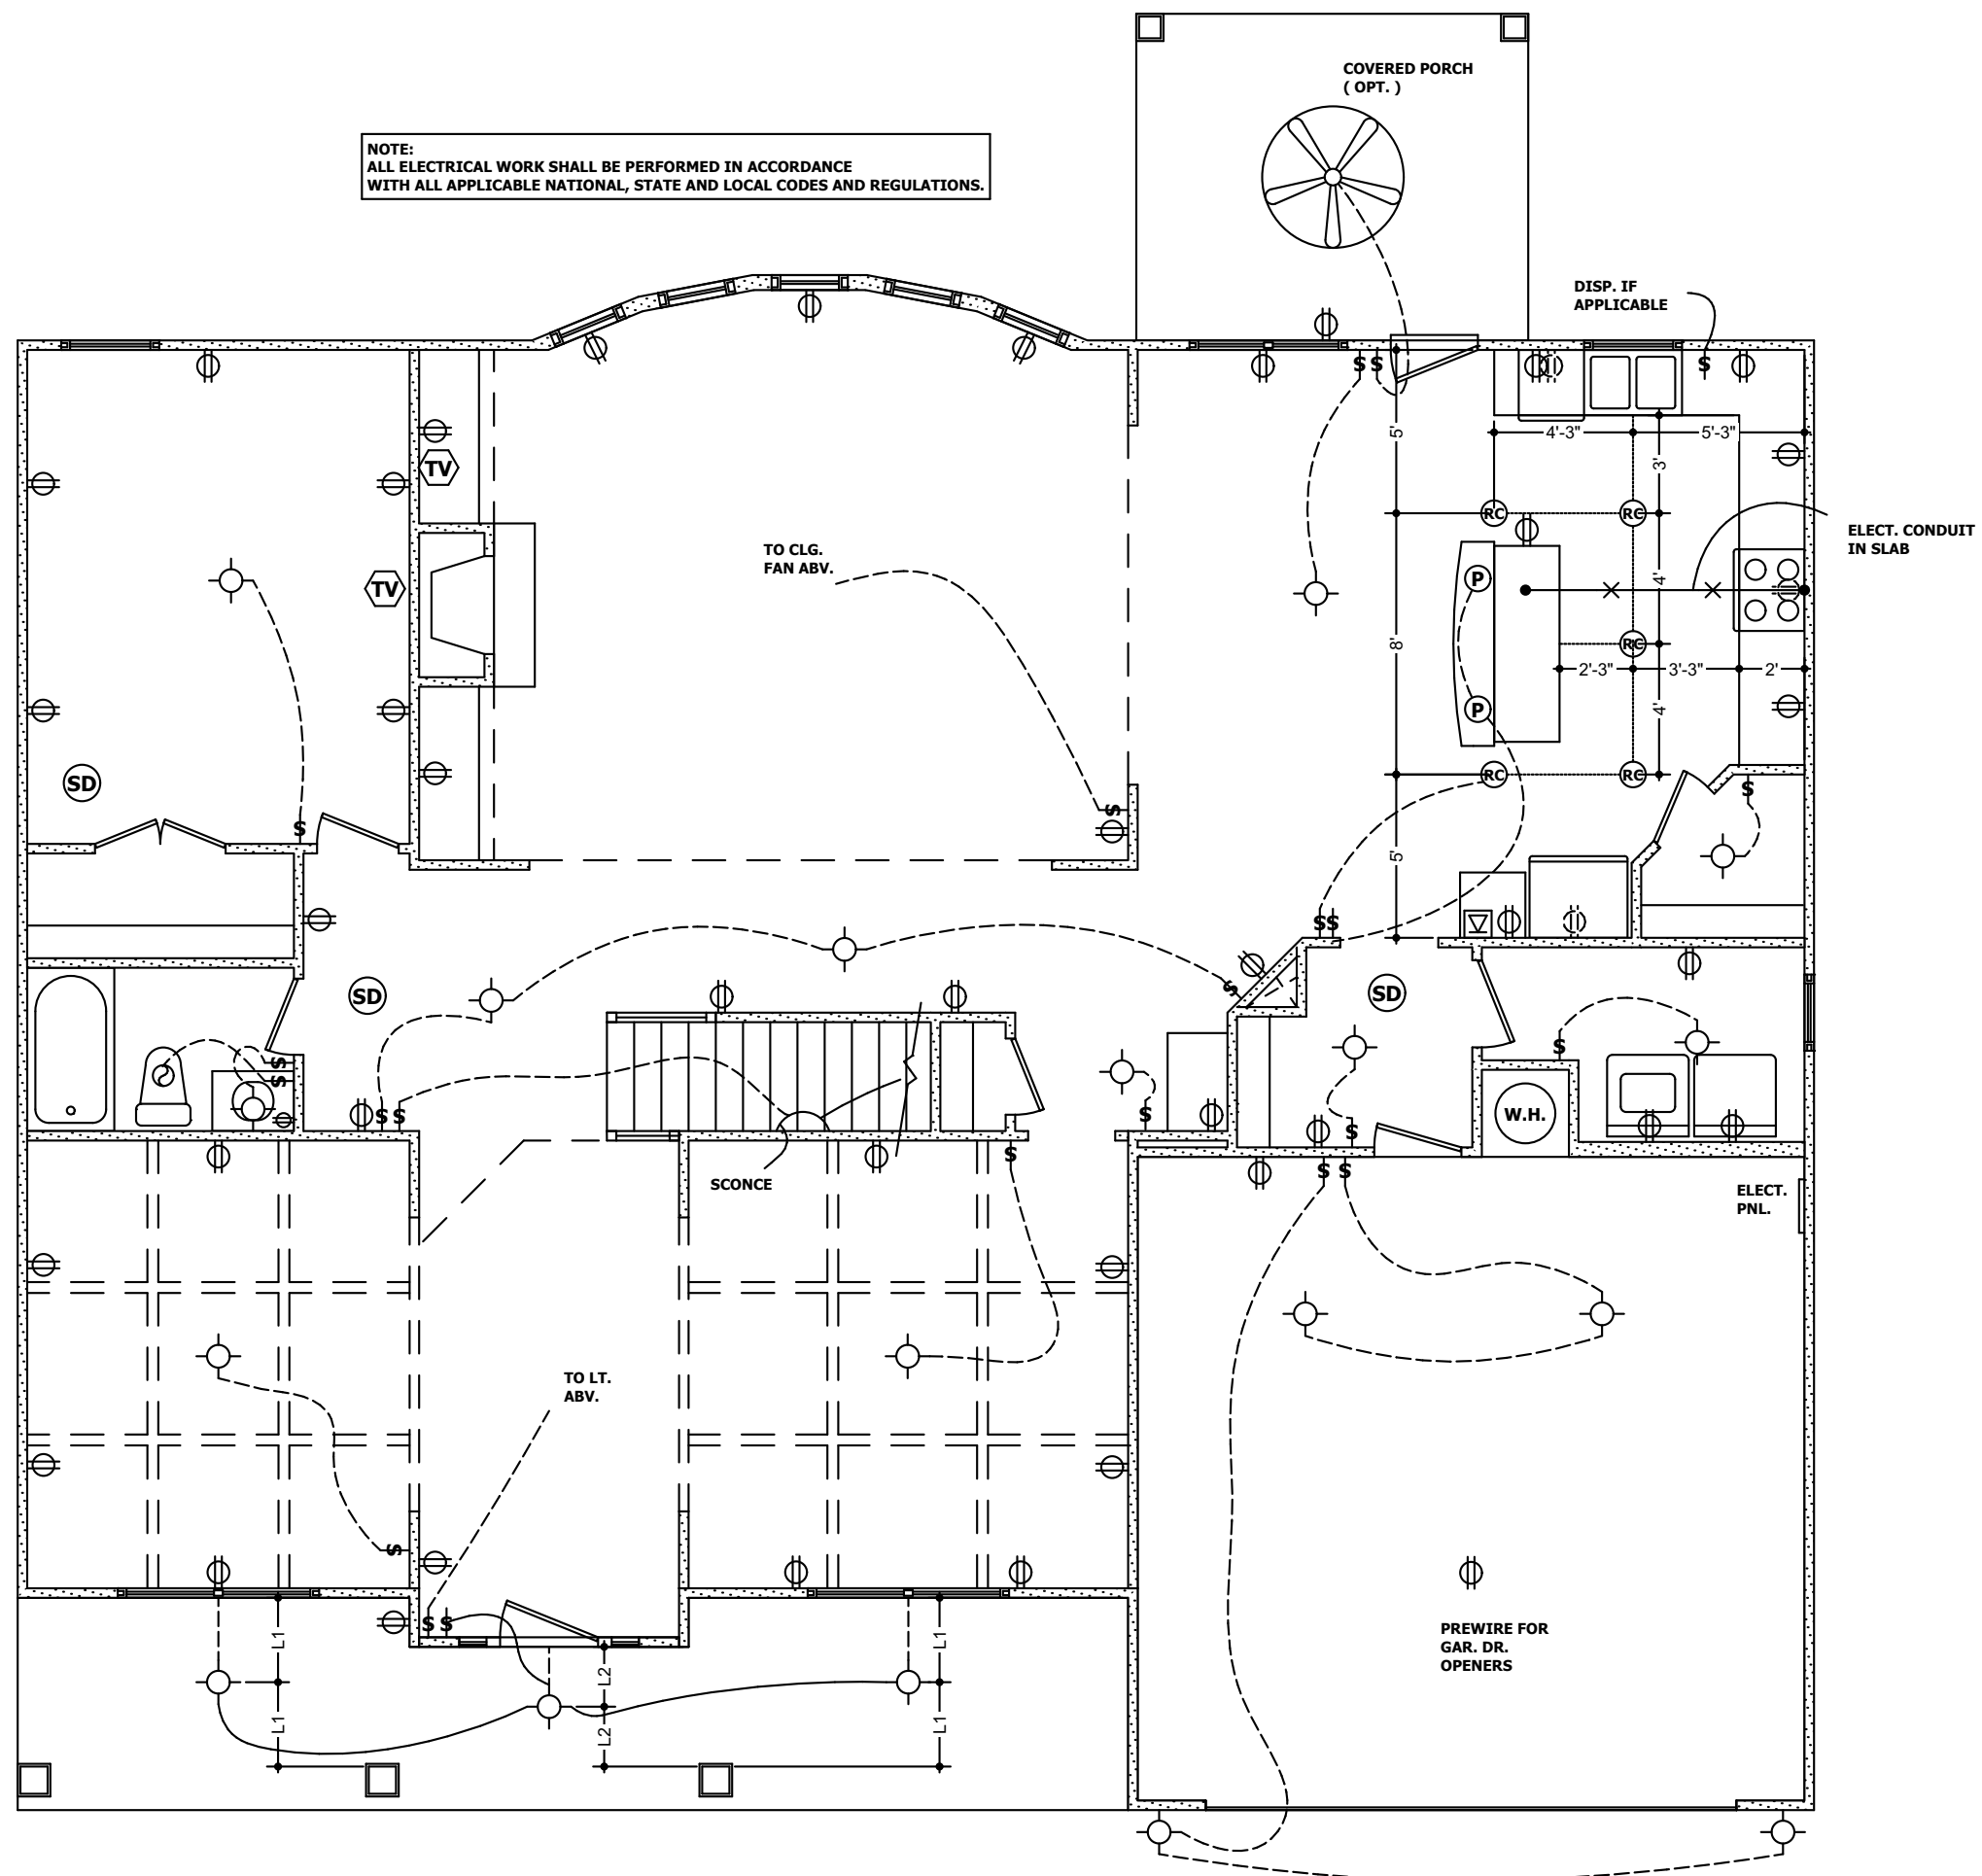

**FIRST FLOOR ELECT. PLAN
N.T.S.**

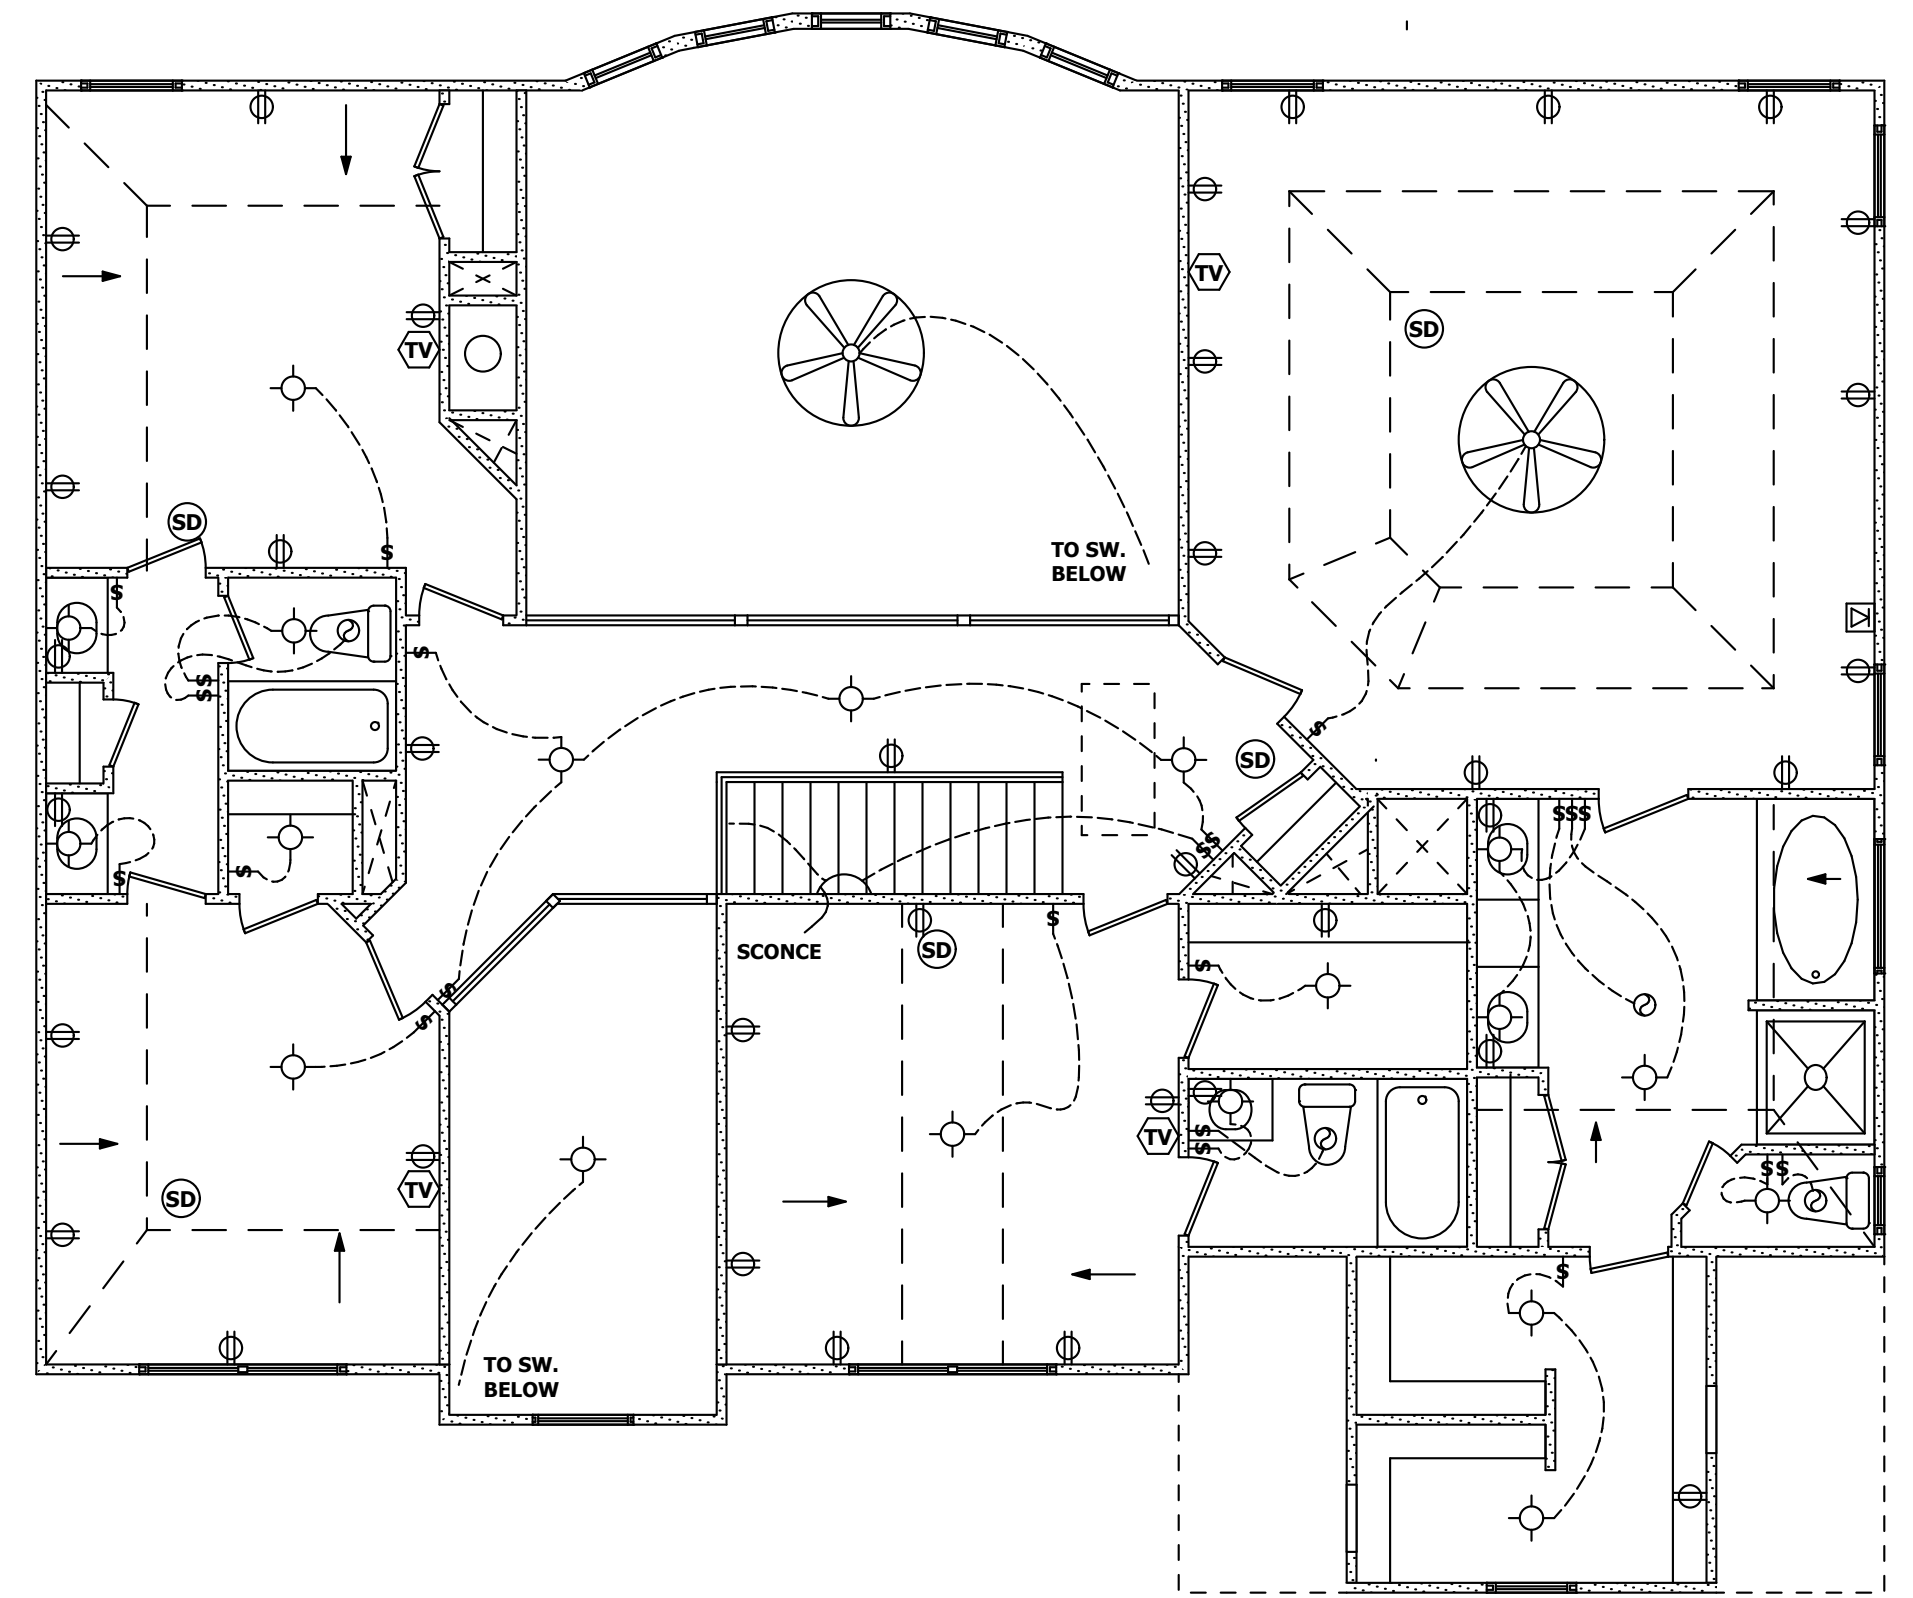

**SECOND FLOOR ELECT. PLAN
N.T.S.**

