


SLAB PLAN
 1/4" = 1'-0"

NOTE :
LINE ALL MECH. CHASES
W/ PLYWOOD.


FIRST FLOOR 1381 S.F.
SECOND FLOOR 1608 S.F.
TOTAL HEATED FLOOR AREA 2989 S.F.
OPEN AREA 68 S.F.

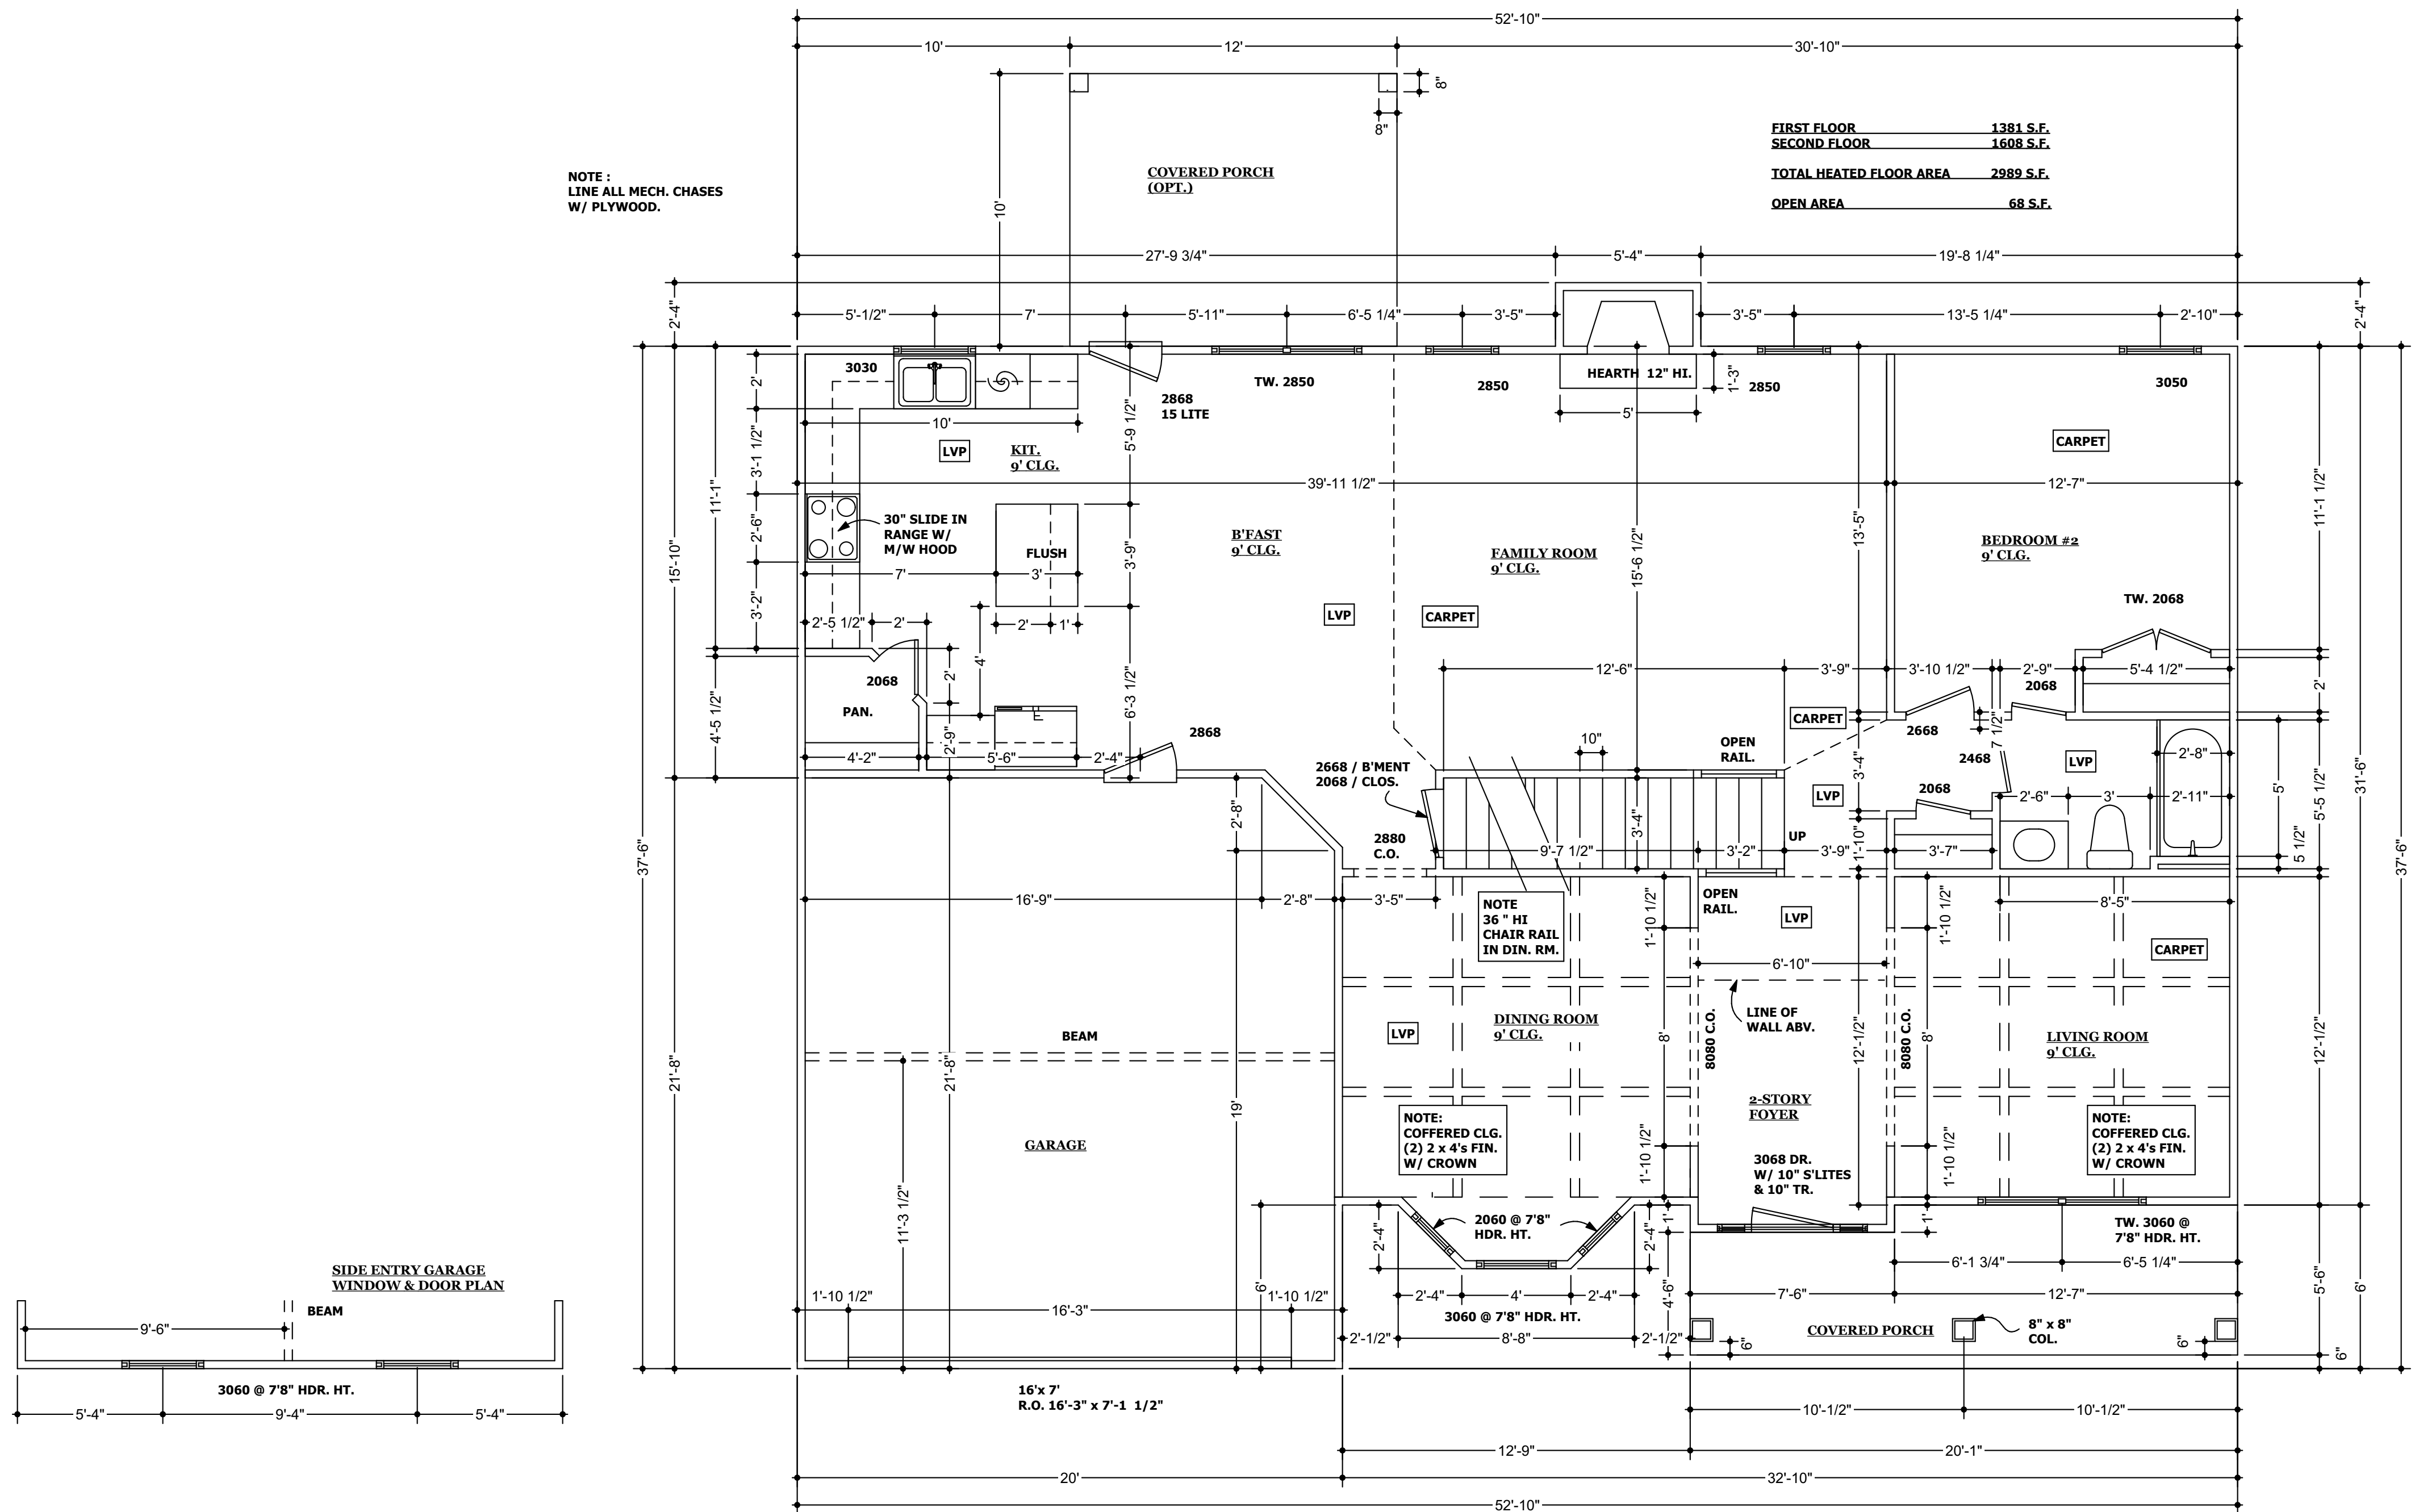


NOTE:
ALL FIRST FLOOR FRONT WINDOWS
@ SAME HDR. HT. AS FRONT DOOR TR.

FIRST FLOOR PLAN
1/4" = 1'-0"



THE RICHMOND @ McCOY CR.
FIRST FLOOR PLAN
REV. DATE : 10-10-19
SHEET #3

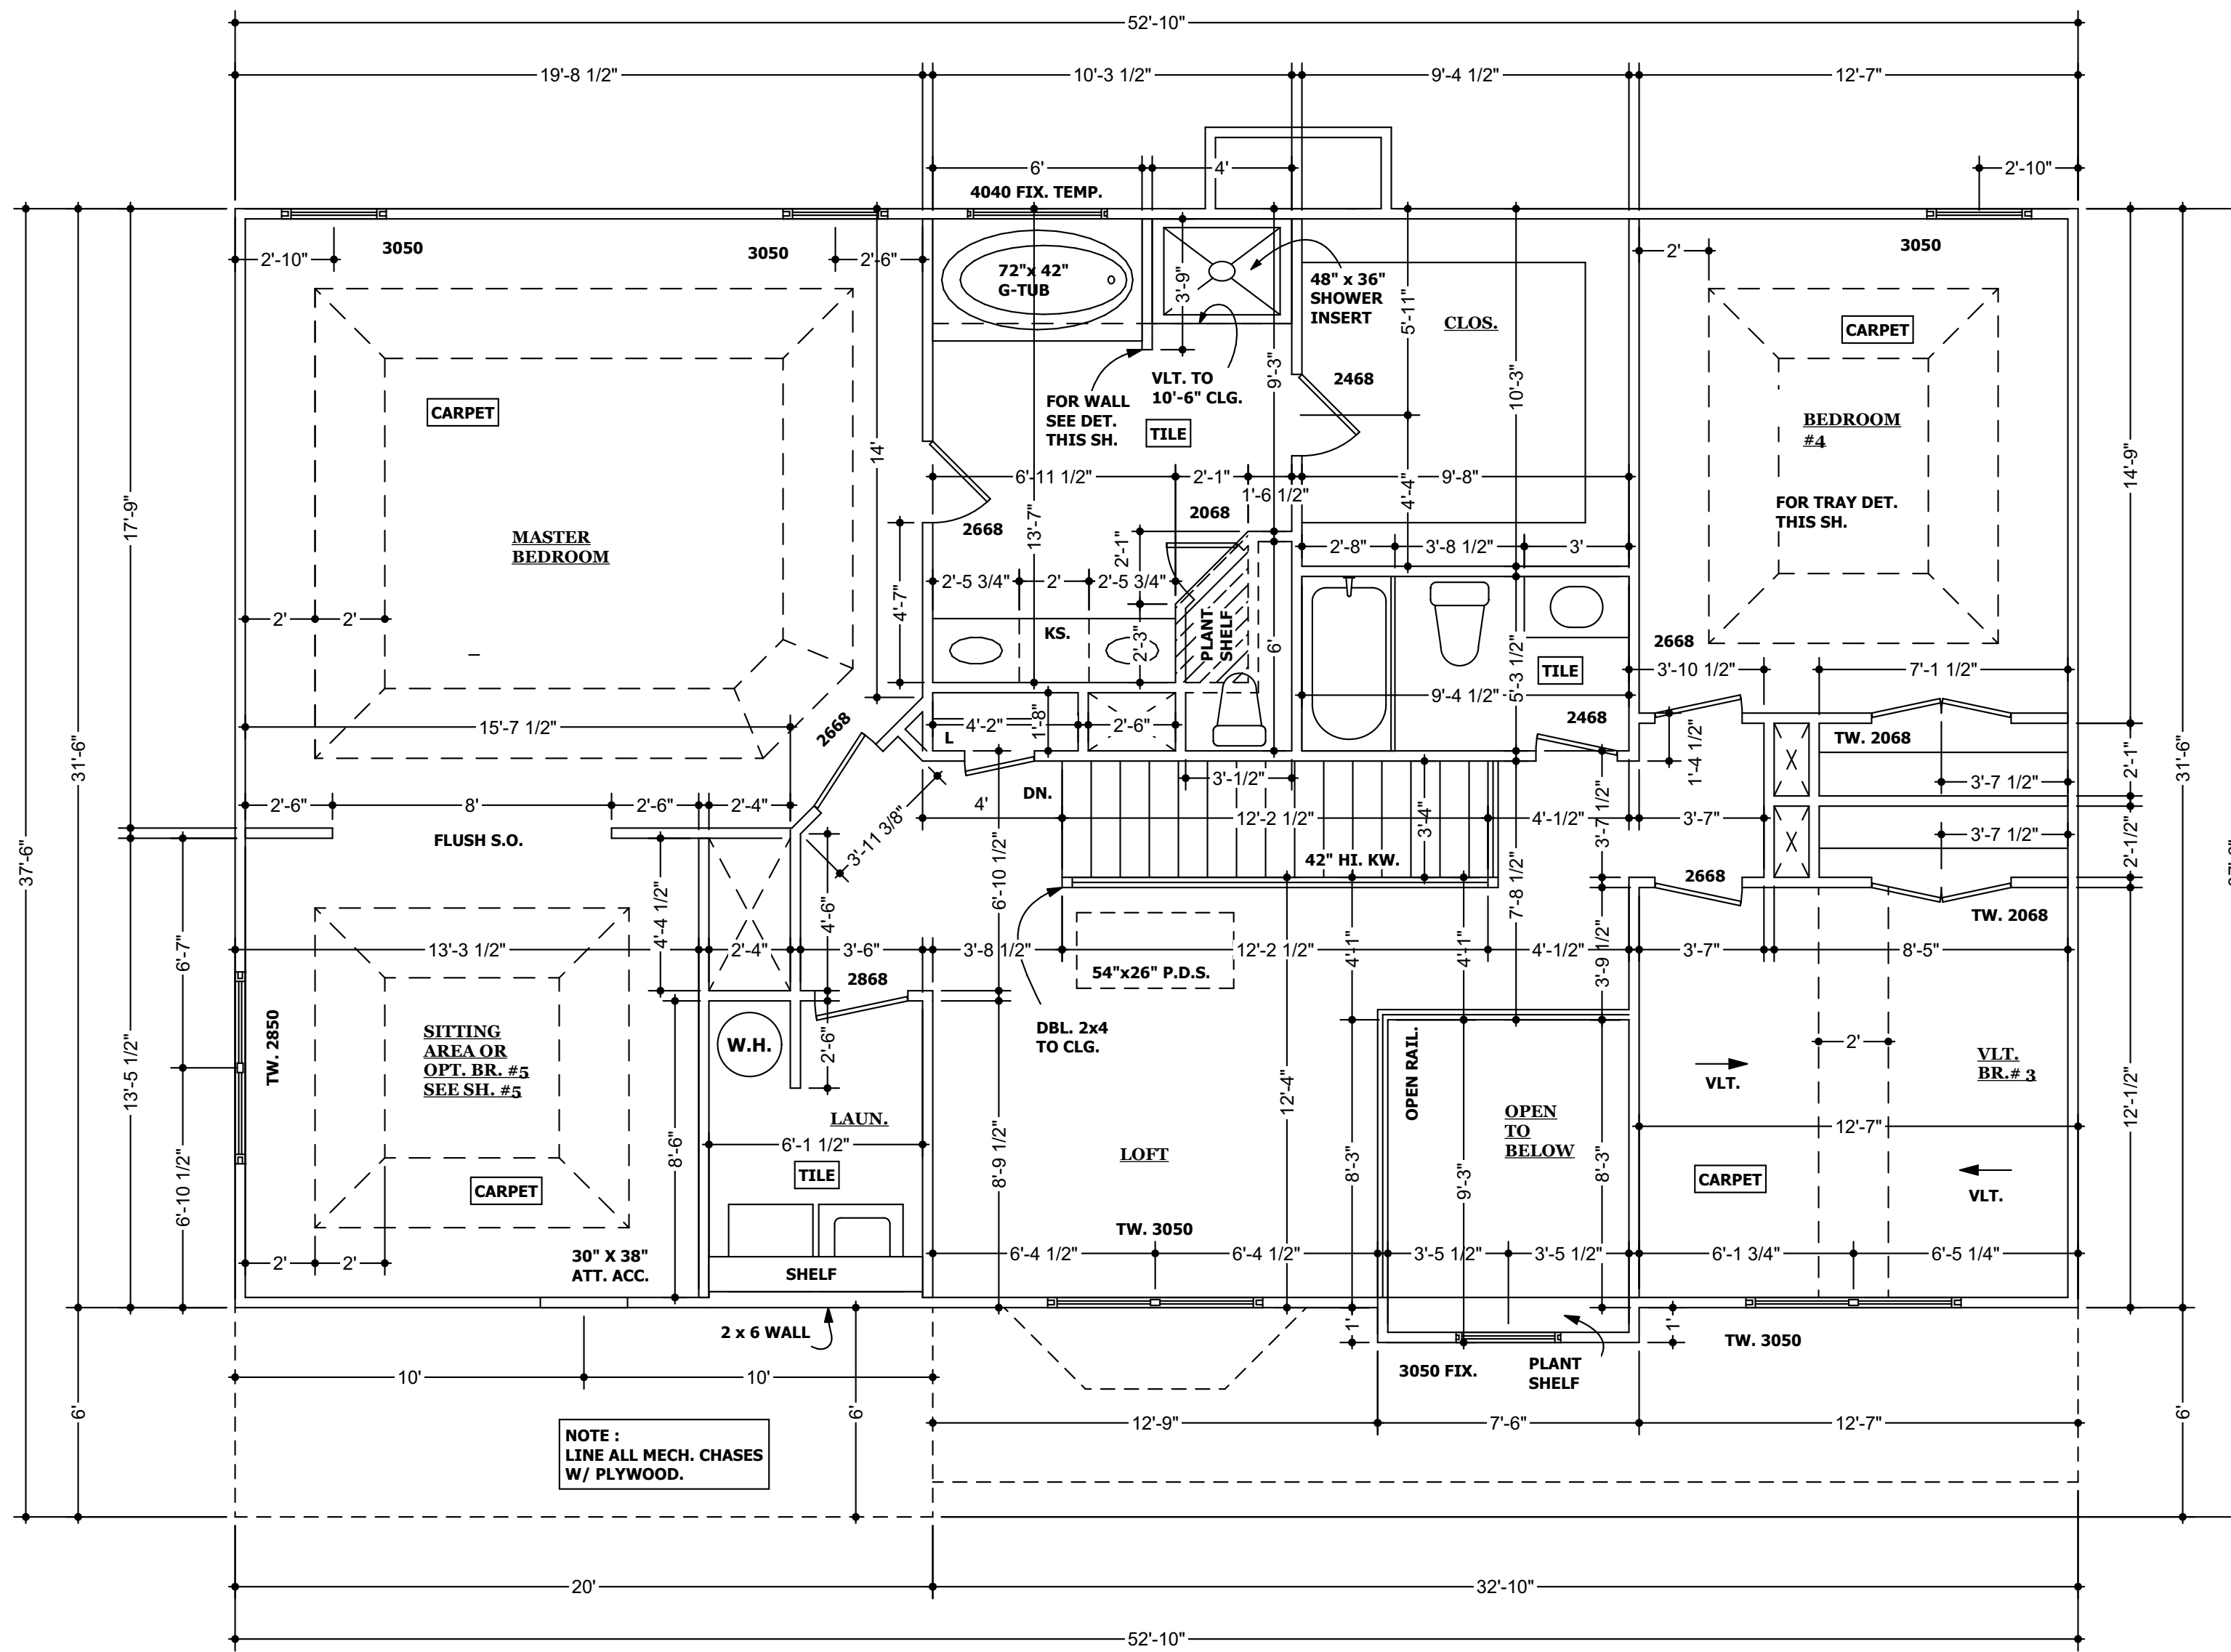

SECOND FLOOR PLAN
 1/4" = 1'-0"

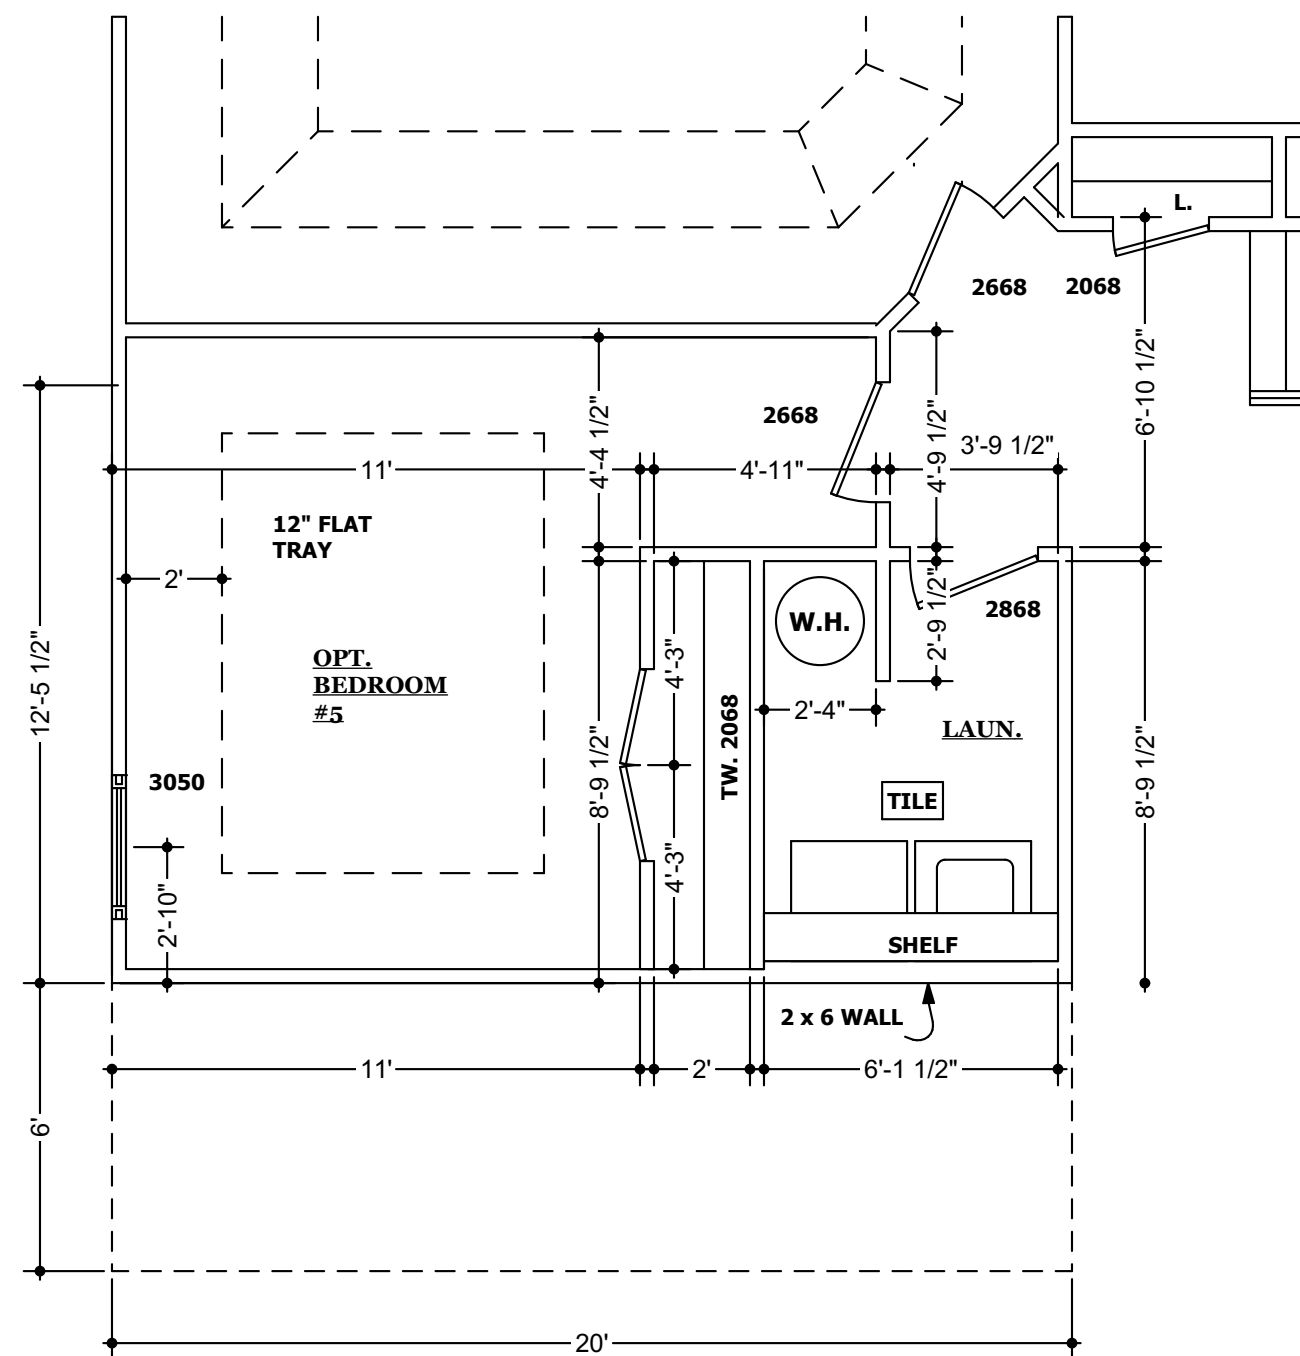

OPT. BR. # 5
1/4" = 1'-0"

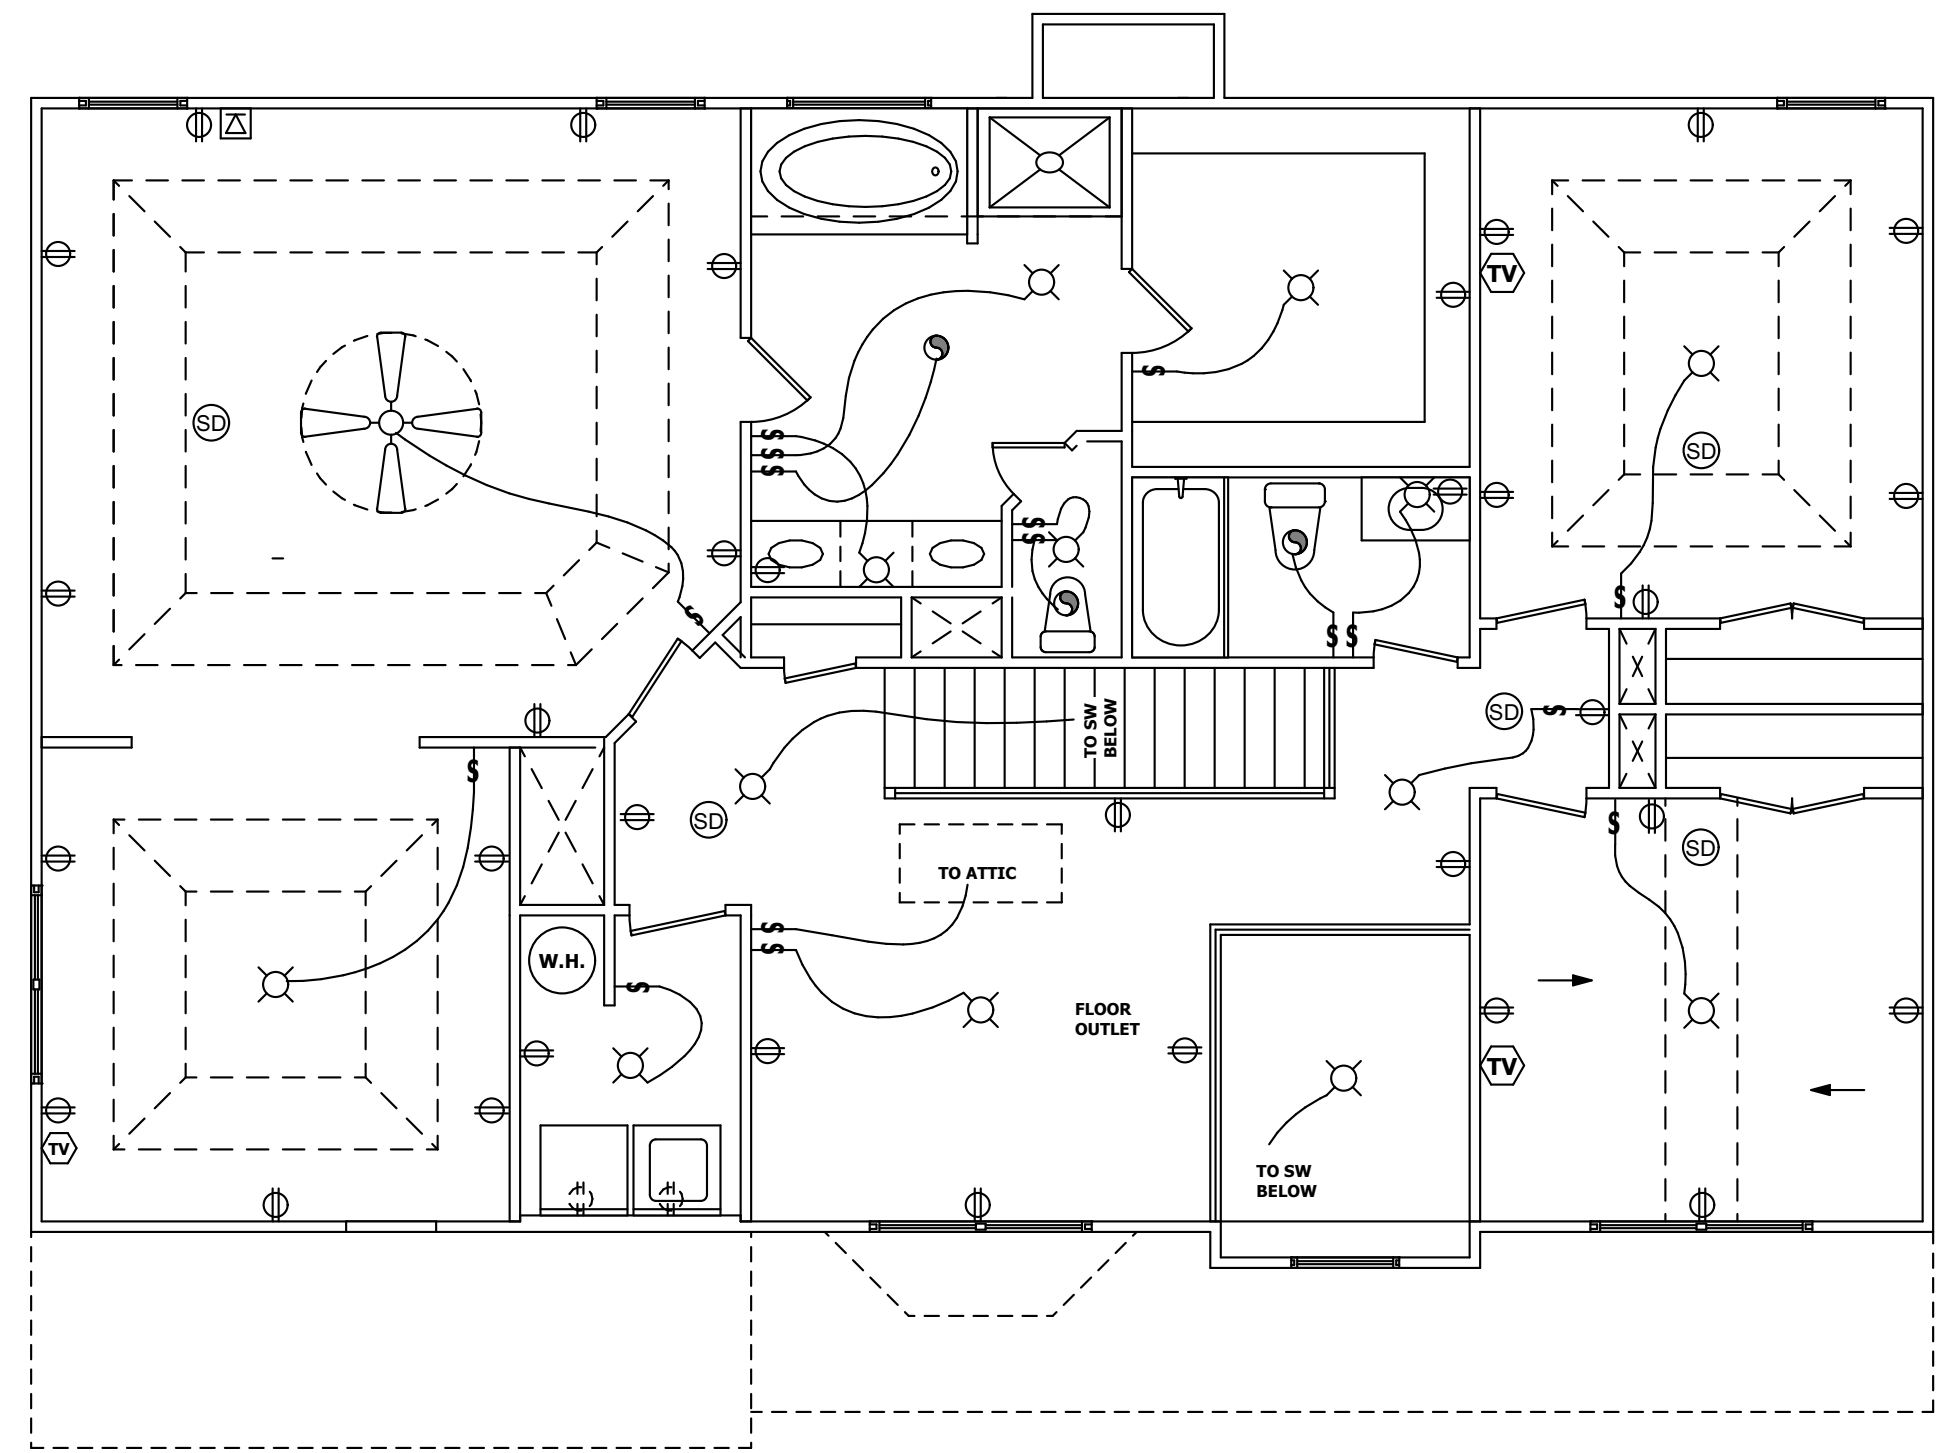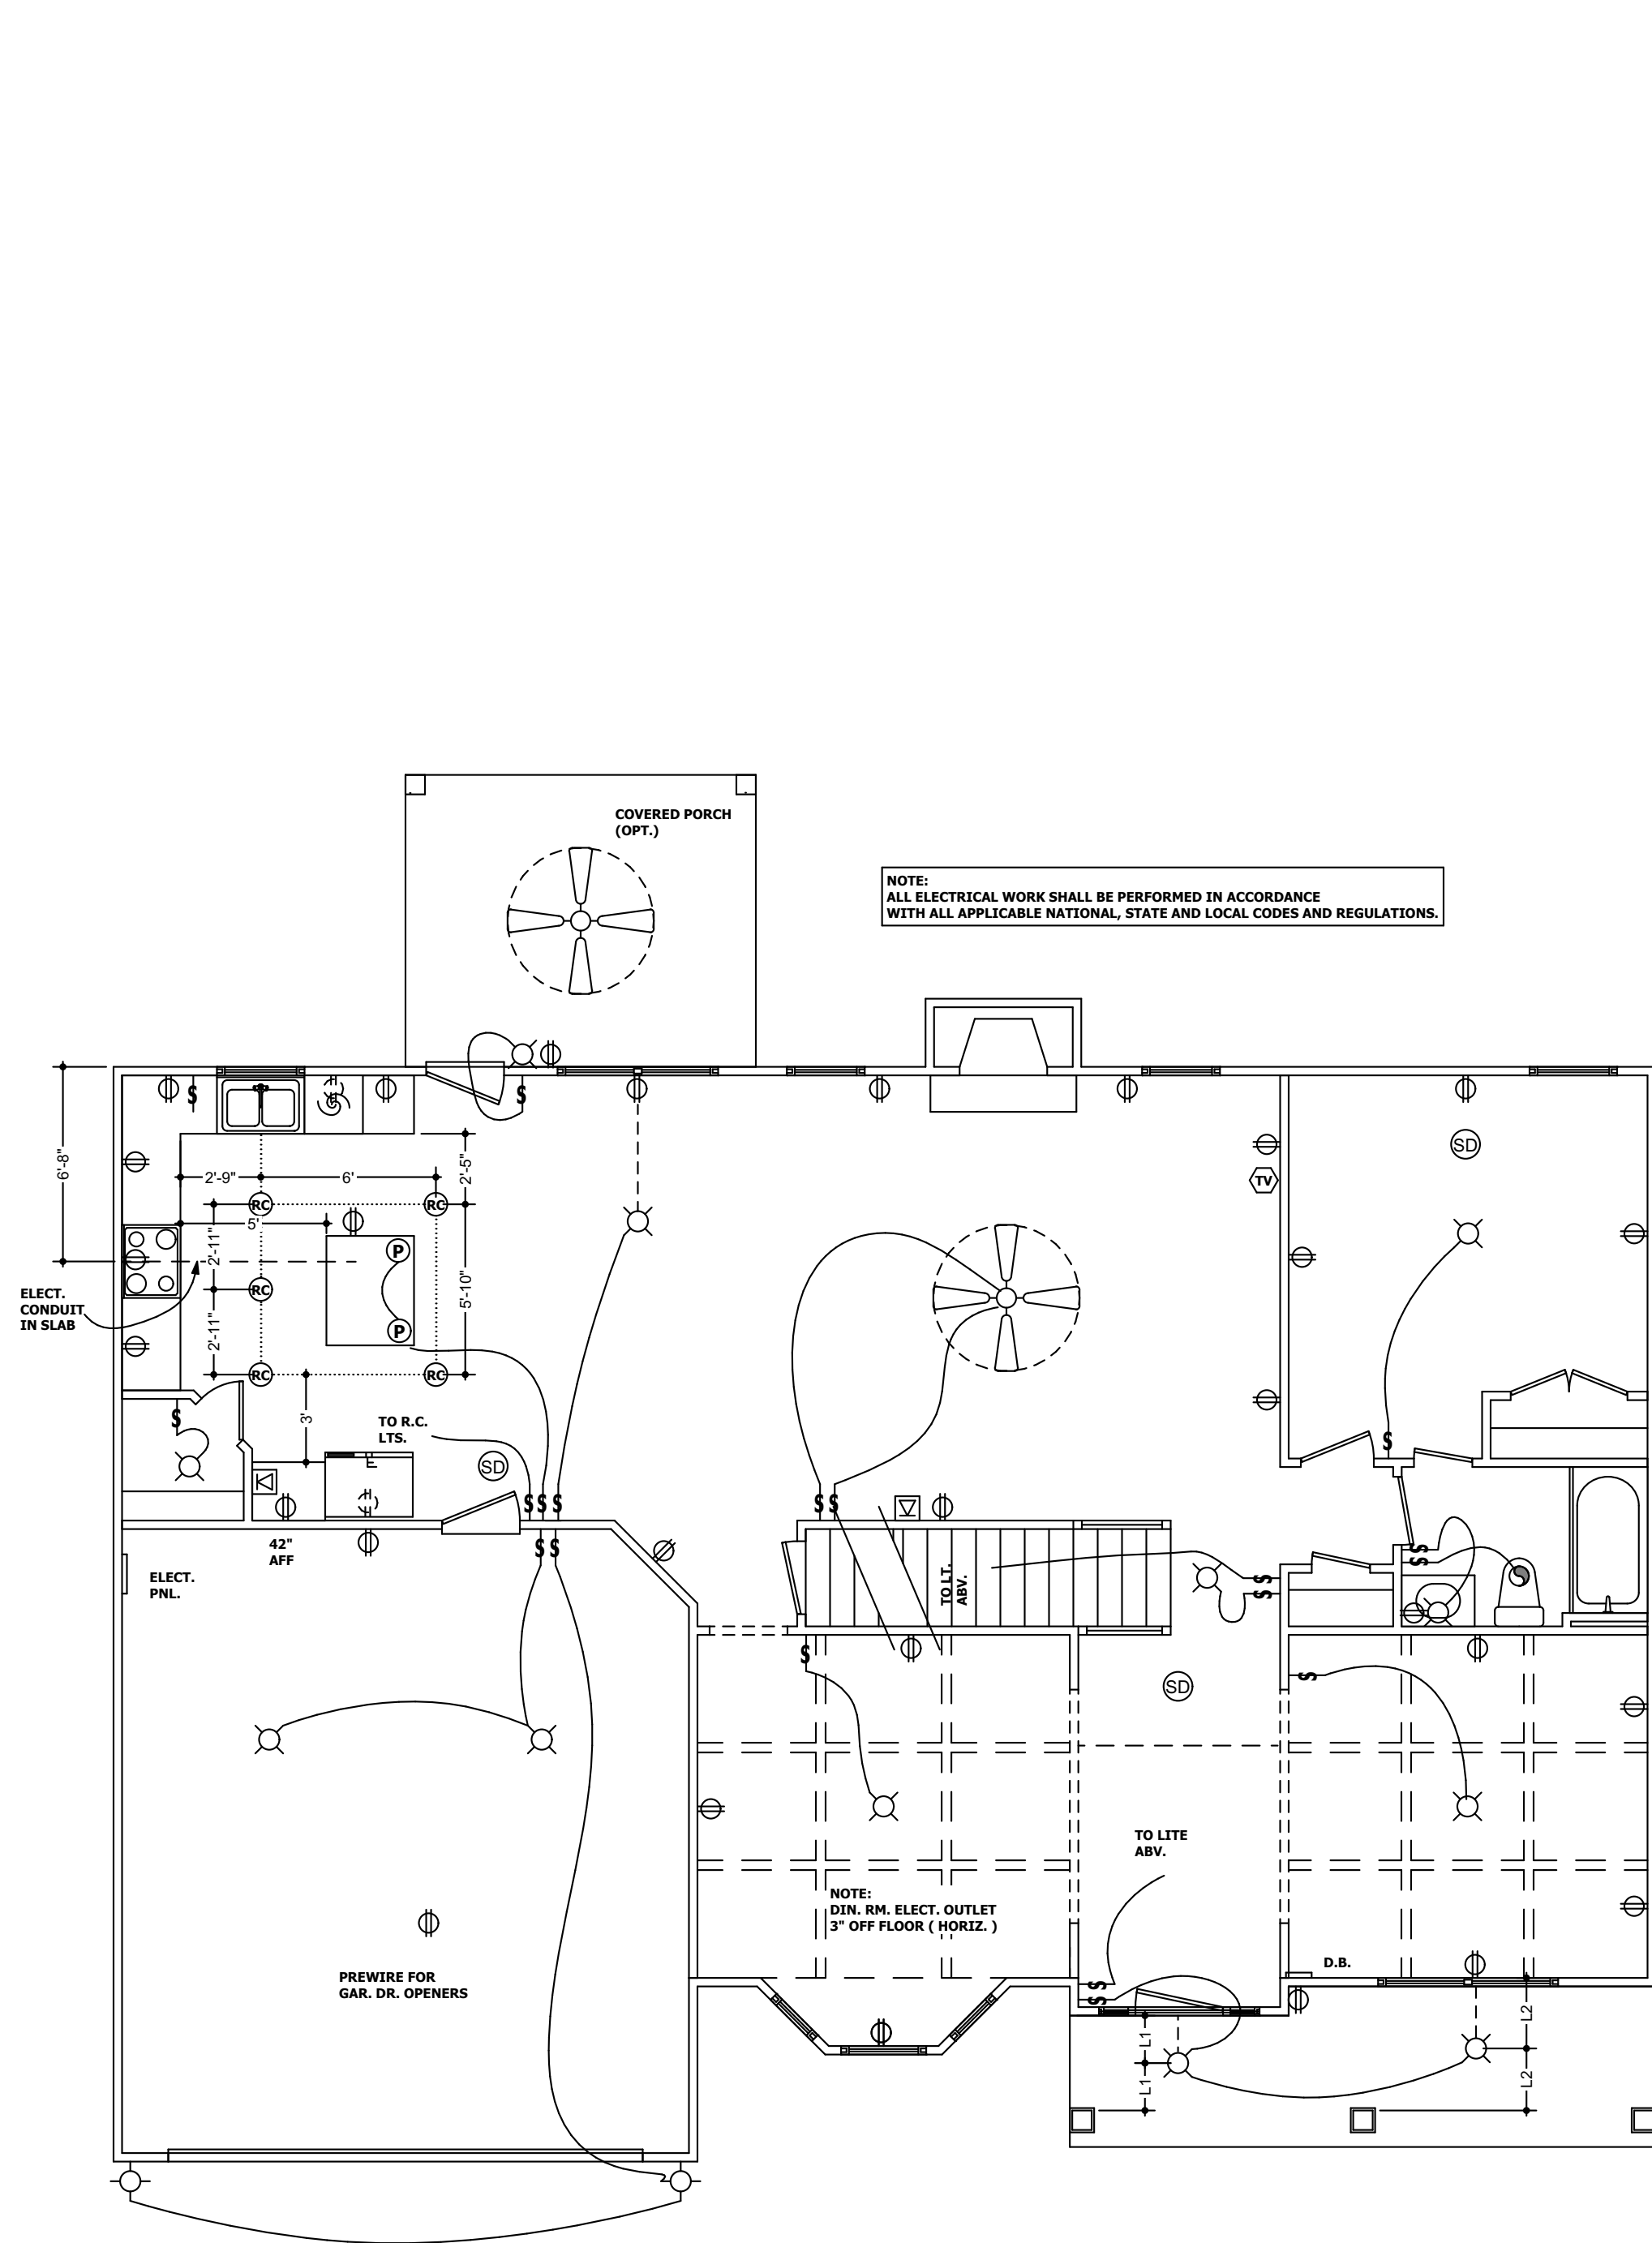

**SECOND FLOOR ELECT. PLAN
N.T.S.**

**FIRST FLOOR ELECT. PLAN
N.T.S.**