


**SLAB VIEW**  
 1/4" = 1'-0"

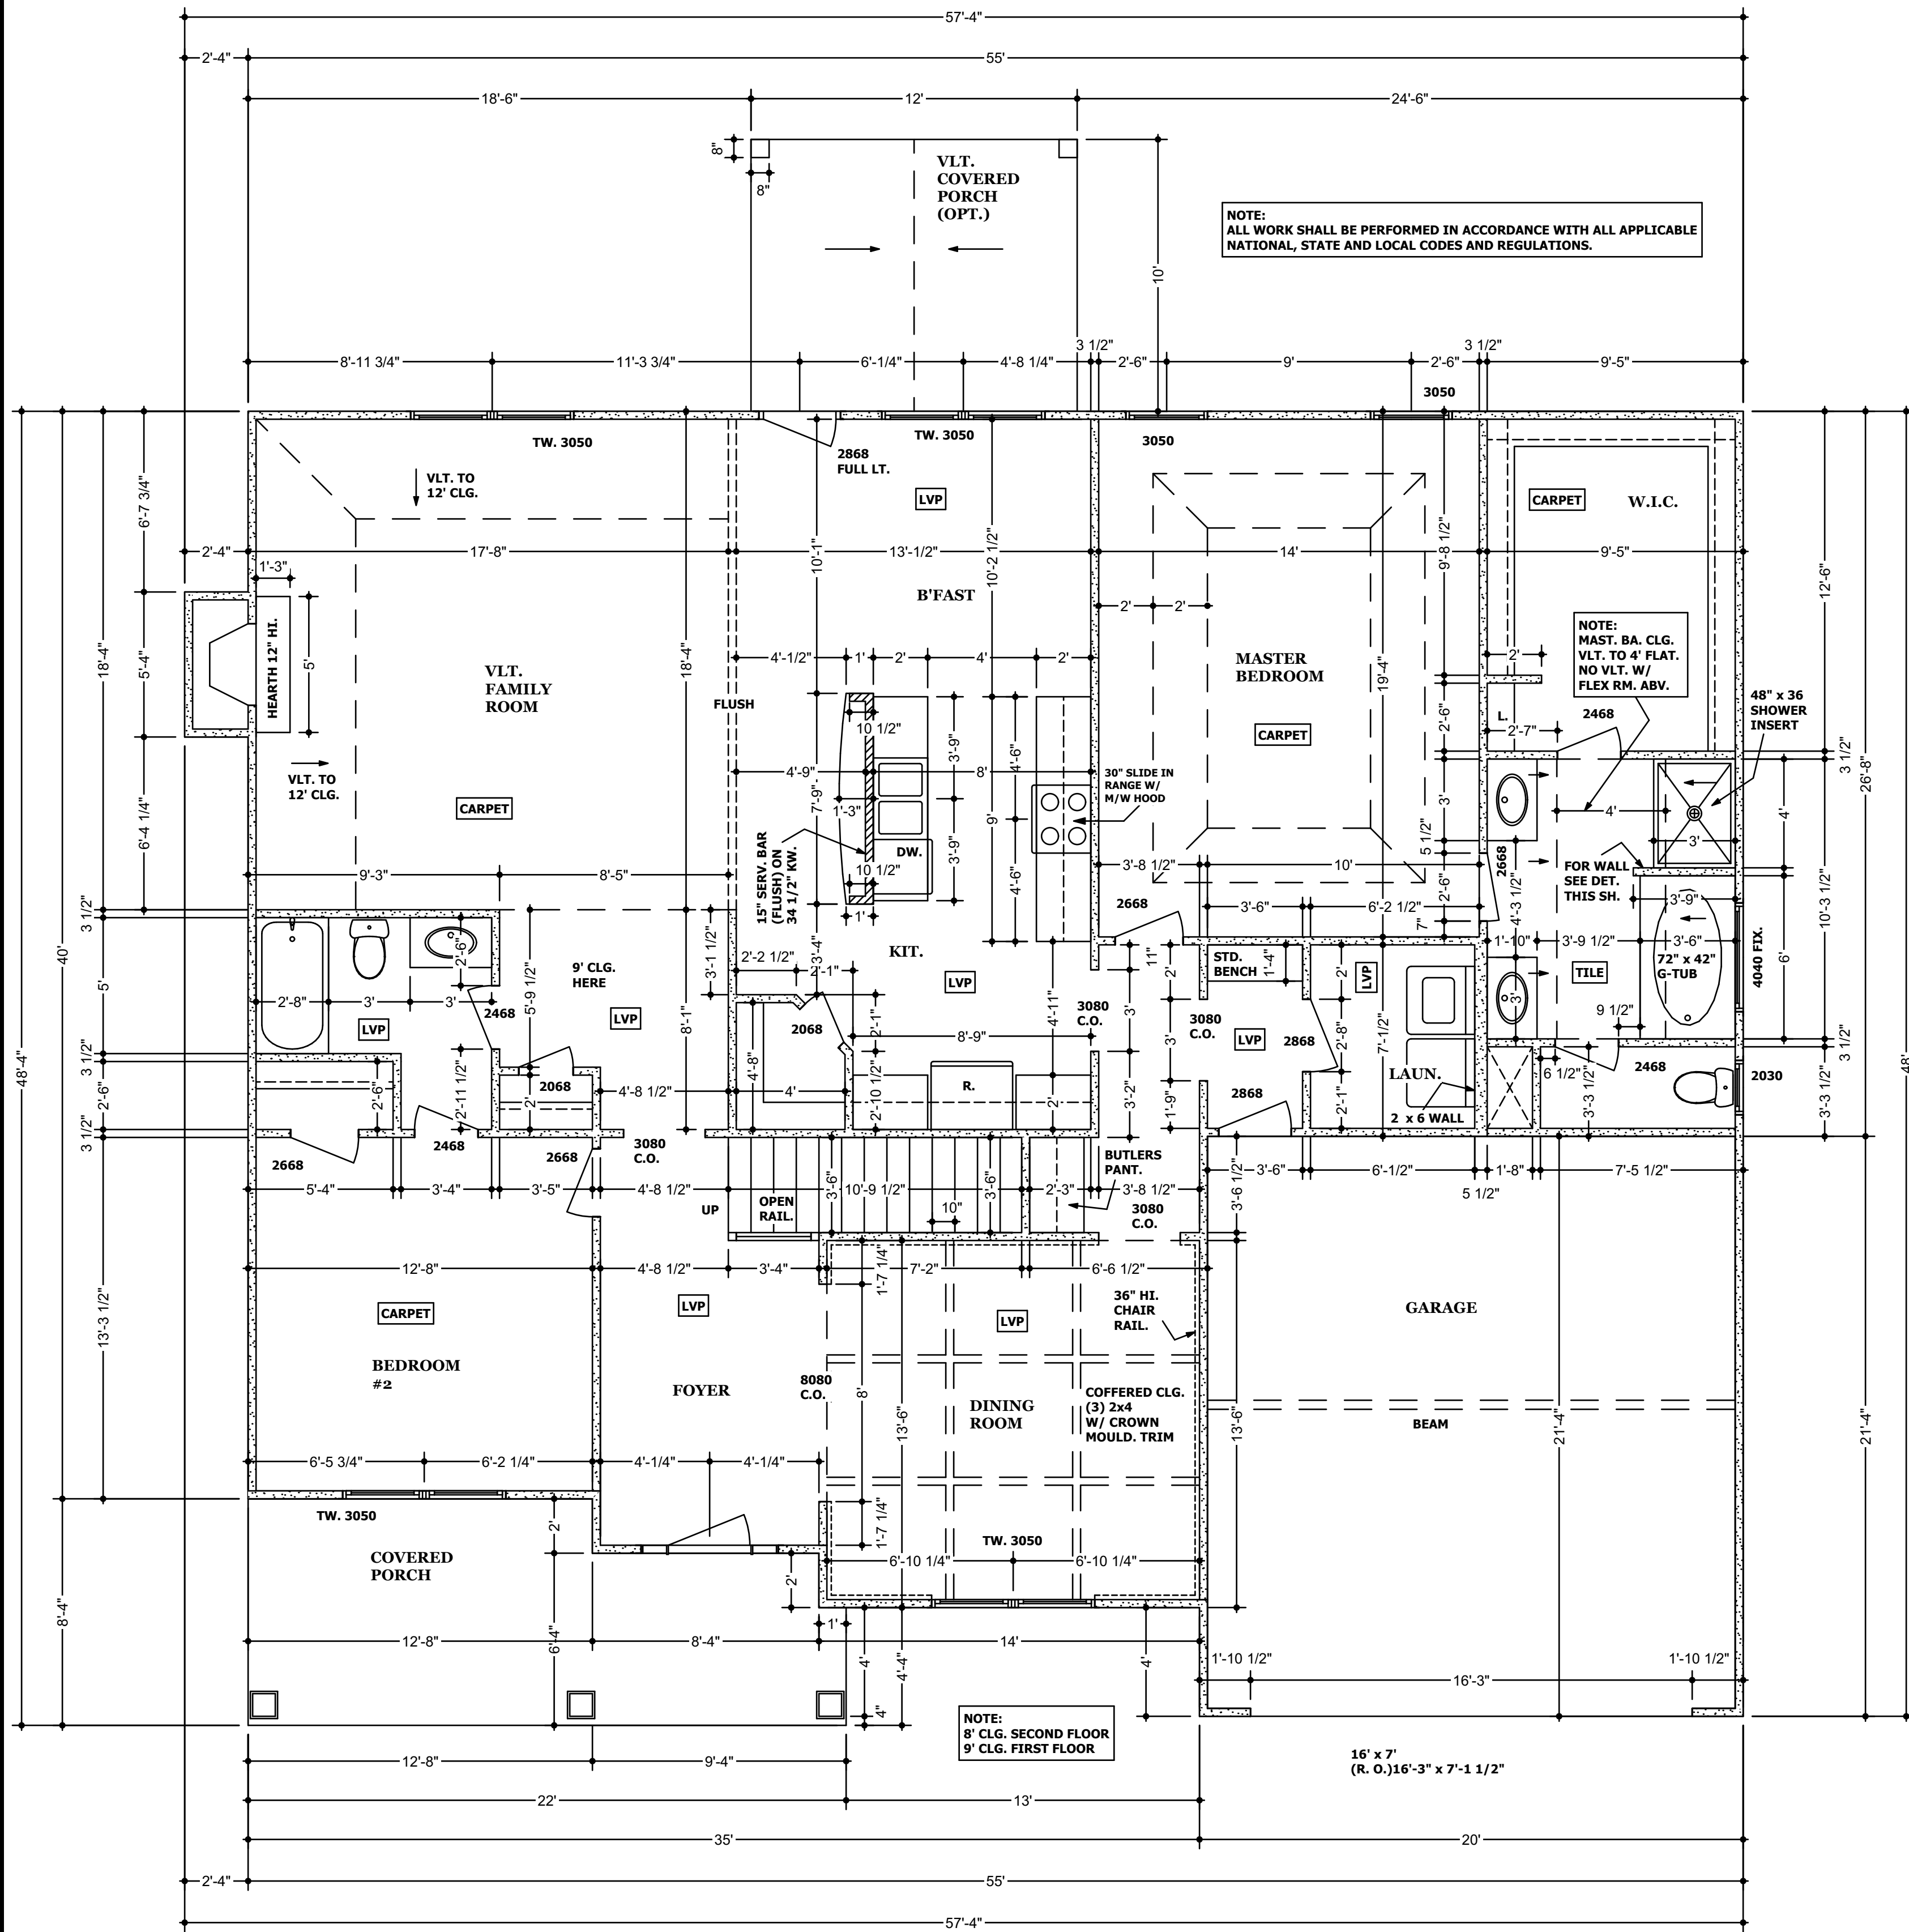


NOTE:  
ALL WORK SHALL BE PERFORMED IN ACCORDANCE WITH ALL APPLICABLE  
NATIONAL, STATE AND LOCAL CODES AND REGULATIONS.

NOTE:  
MAST. BA. CLG.  
VLT. TO 4' FLAT.  
NO VLT. W/  
FLEX RM. ABV.


NOTE:  
8' CLG. SECOND FLOOR  
9' CLG. FIRST FLOOR

SECOND FLOOR..... 715 S.F.  
FIRST FLOOR..... 2,011 S.F.  
TOTAL..... 2,726 S.F.  
OPT. FLEX. ROOM..... 276 S.F.

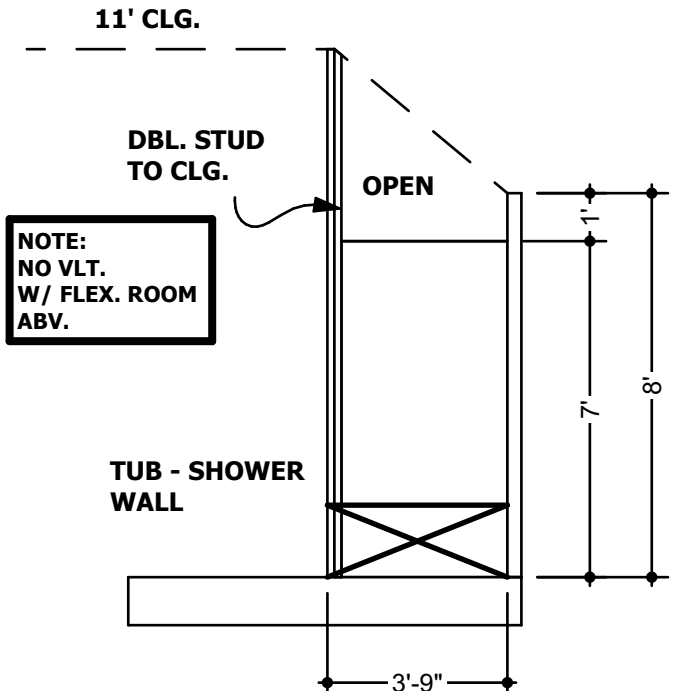

**FIRST FLOOR PLAN**  
1/4" = 1'-0"


**THE WOODLAND @ MURRAH ESTATES**  
**FIRST FLOOR PLAN**  
REV. DATE : 04-22-19  
SHEET #3

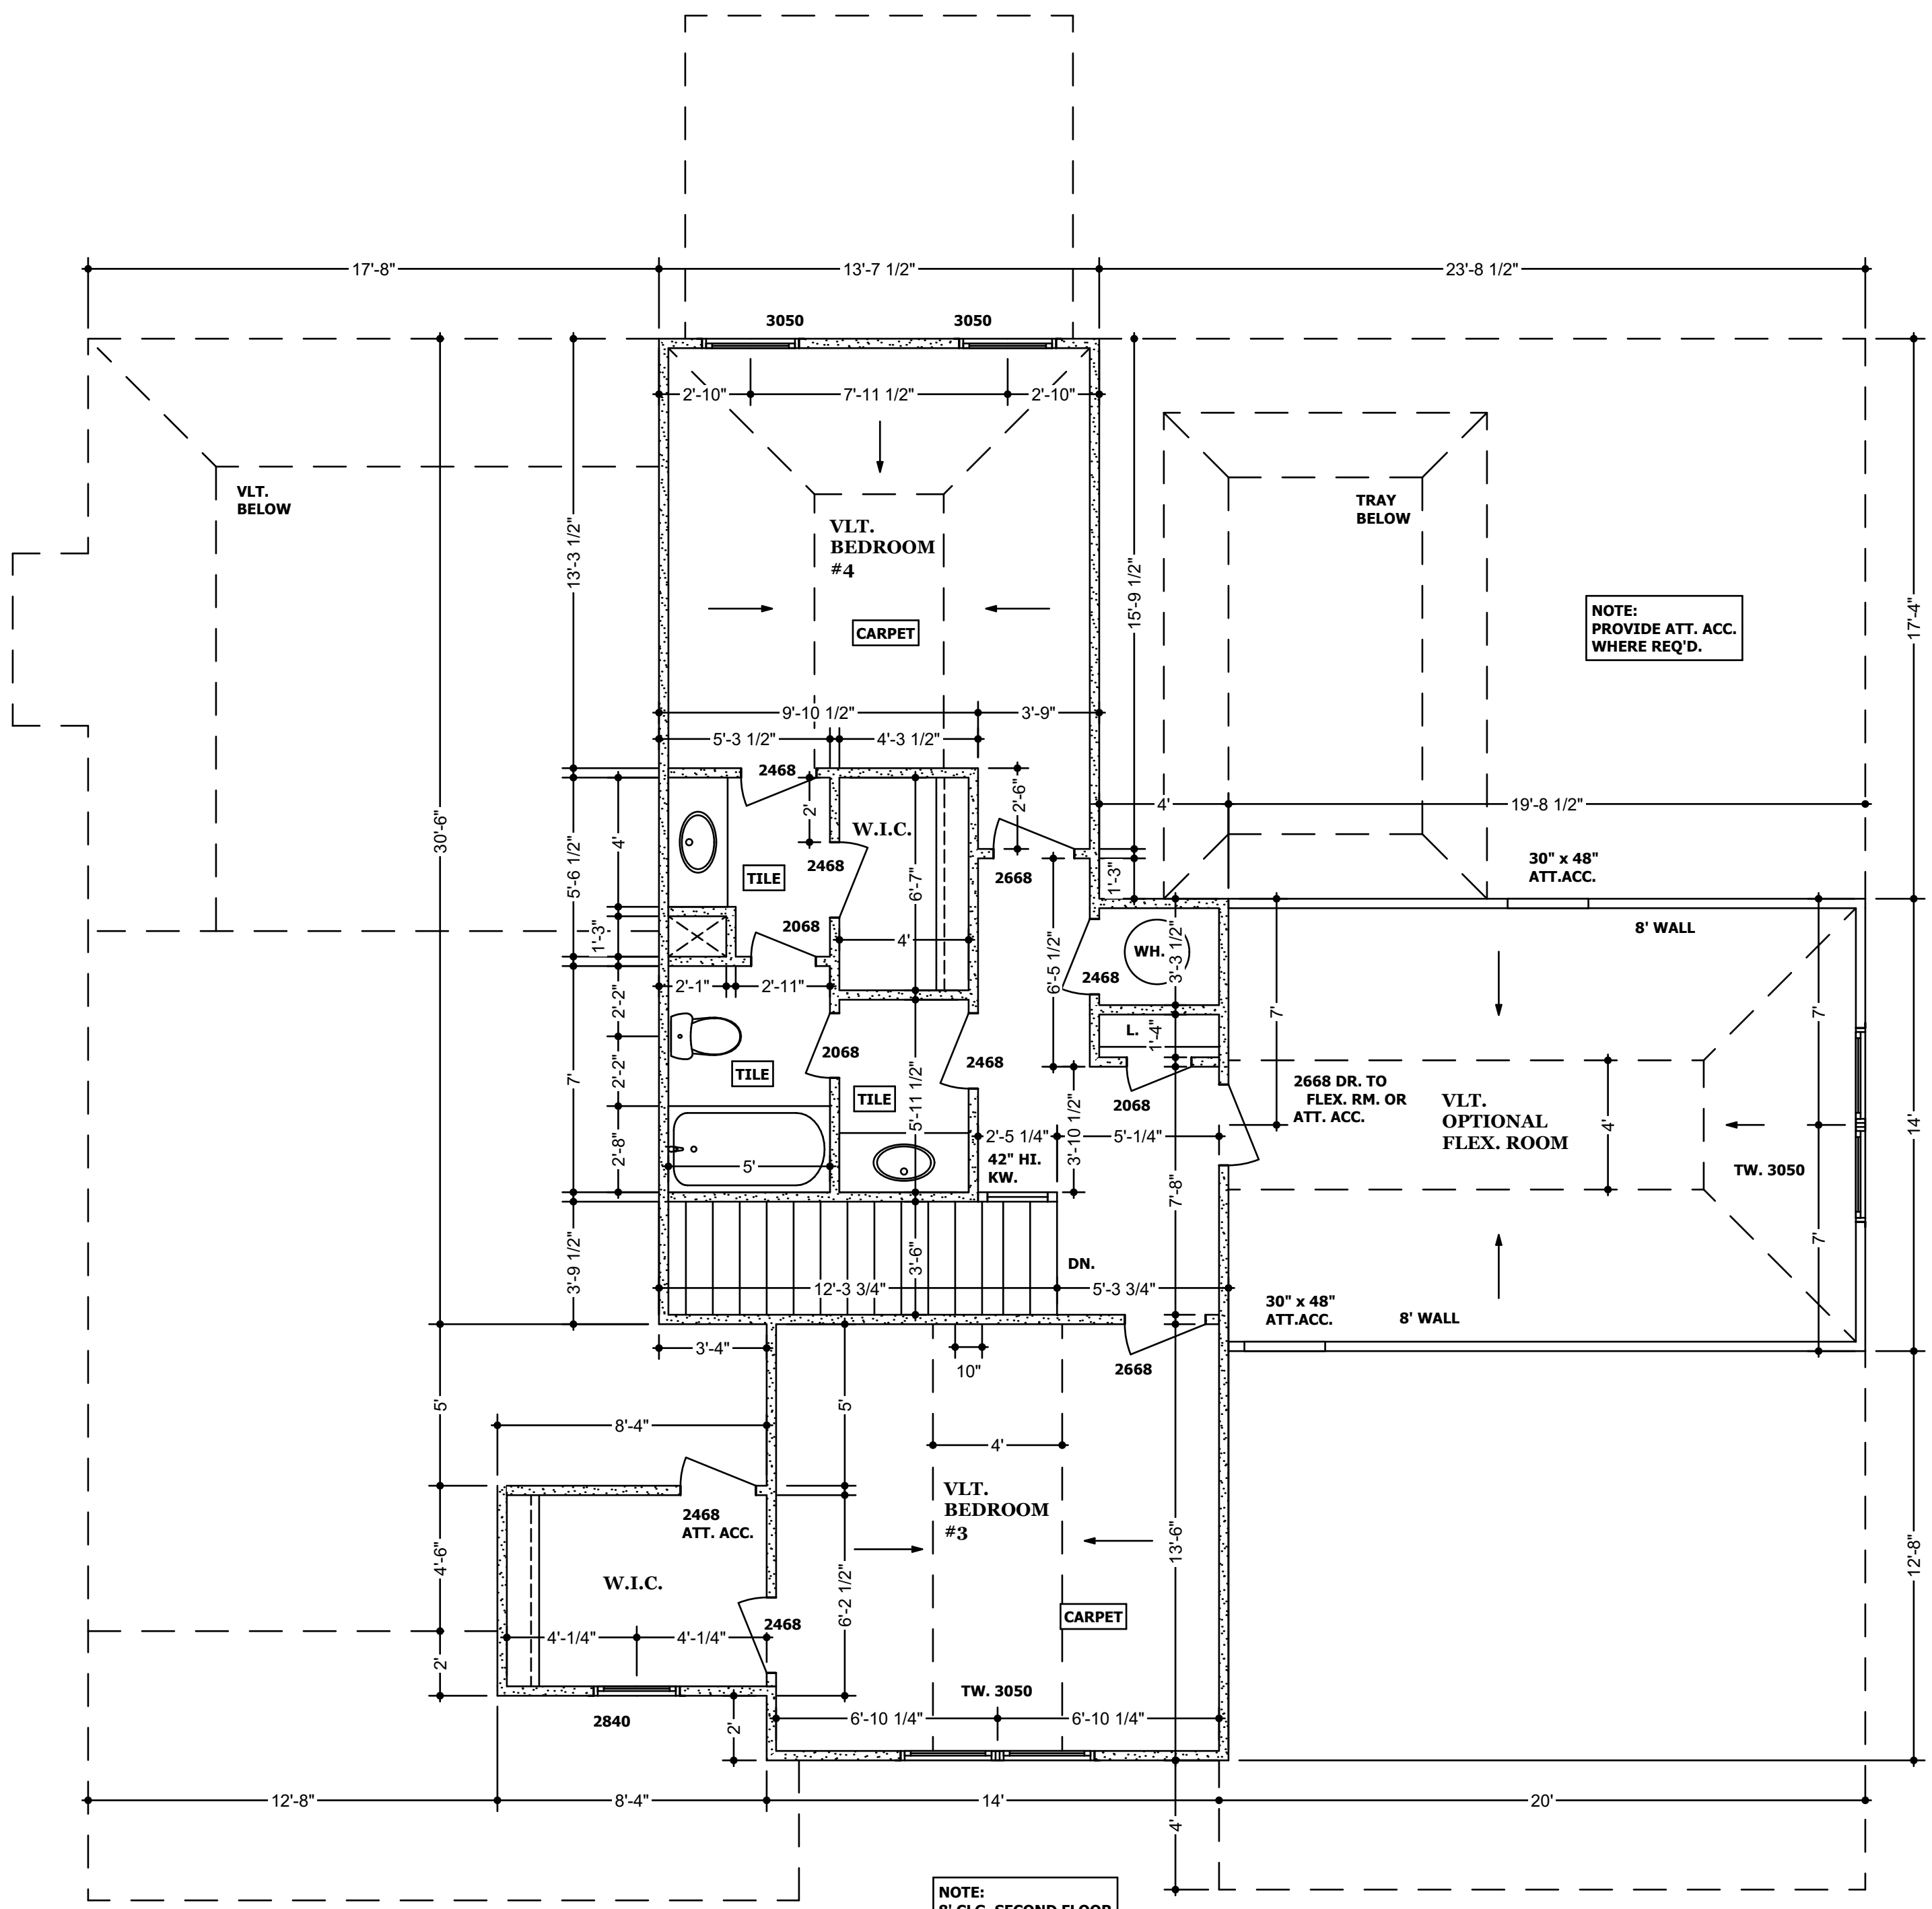


NOTE:  
PROVIDE ATT. ACC.  
WHERE REQ'D.

NOTE:  
8' CLG. SECOND FLOOR  
9' CLG. FIRST FLOOR

**SECOND FLOOR PLAN**  
**1/4" = 1'-0"**

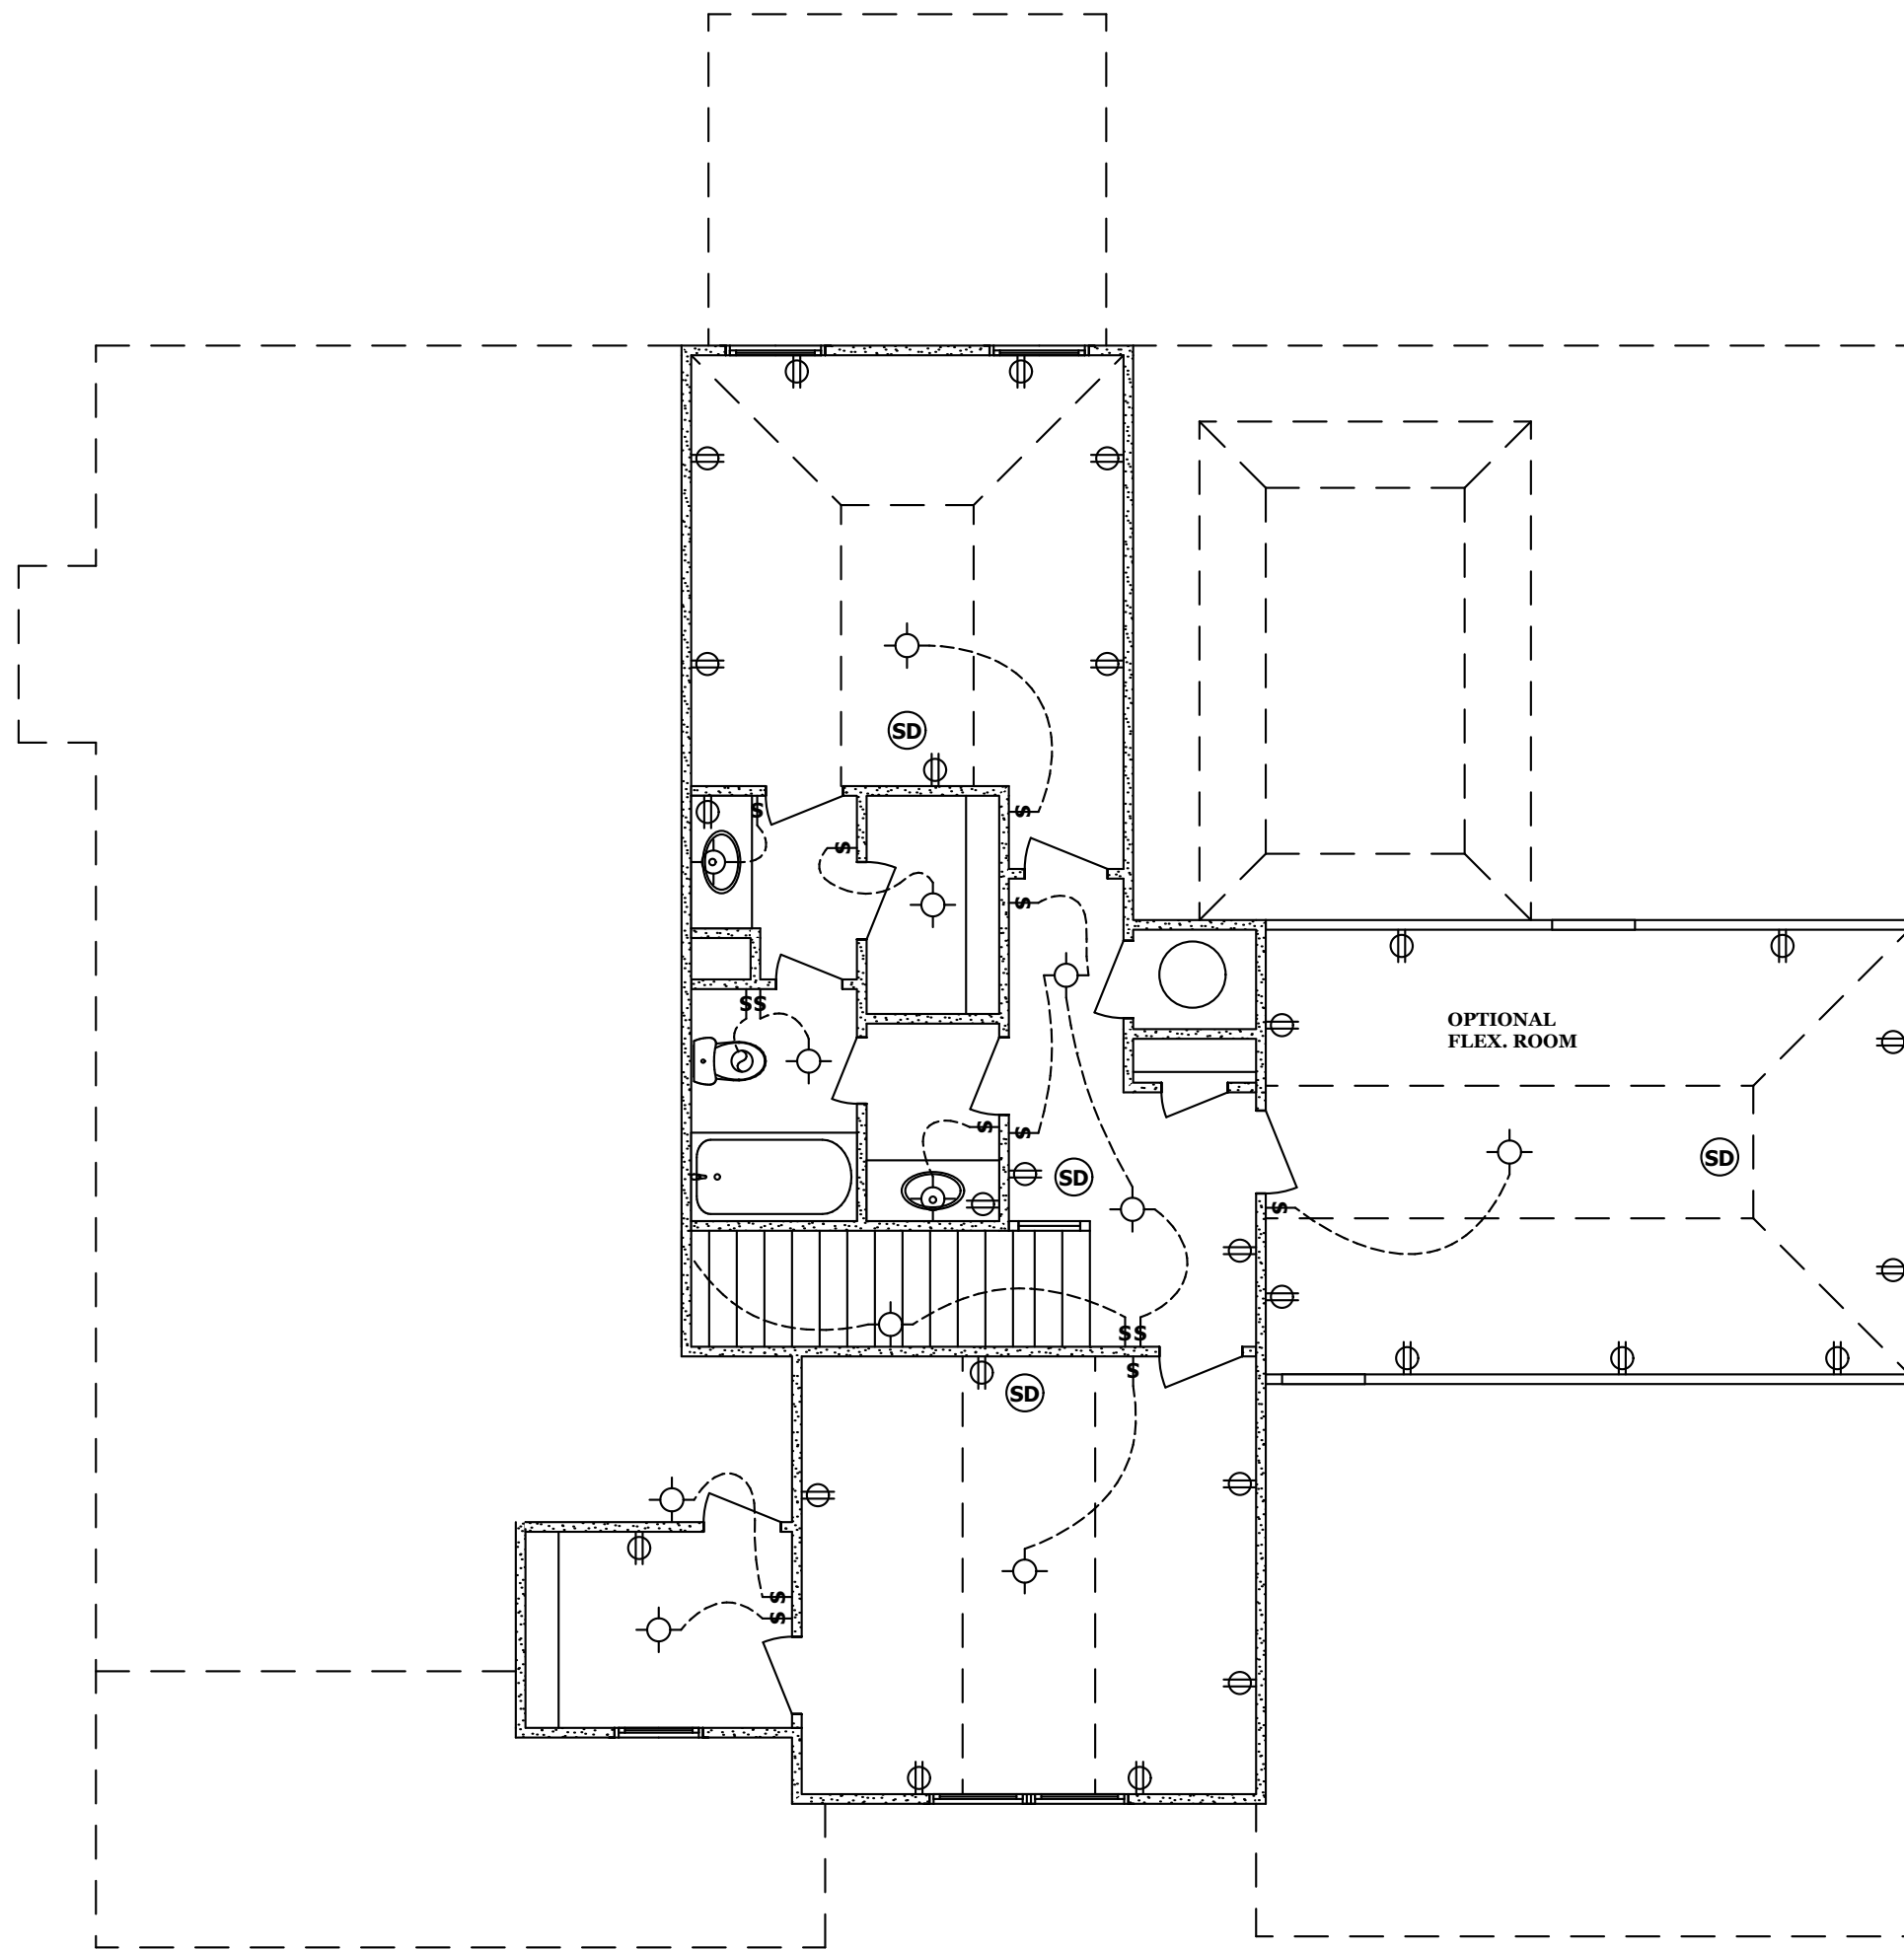

**SECOND FLOOR ELECT. PLAN**  
**N.T.S**

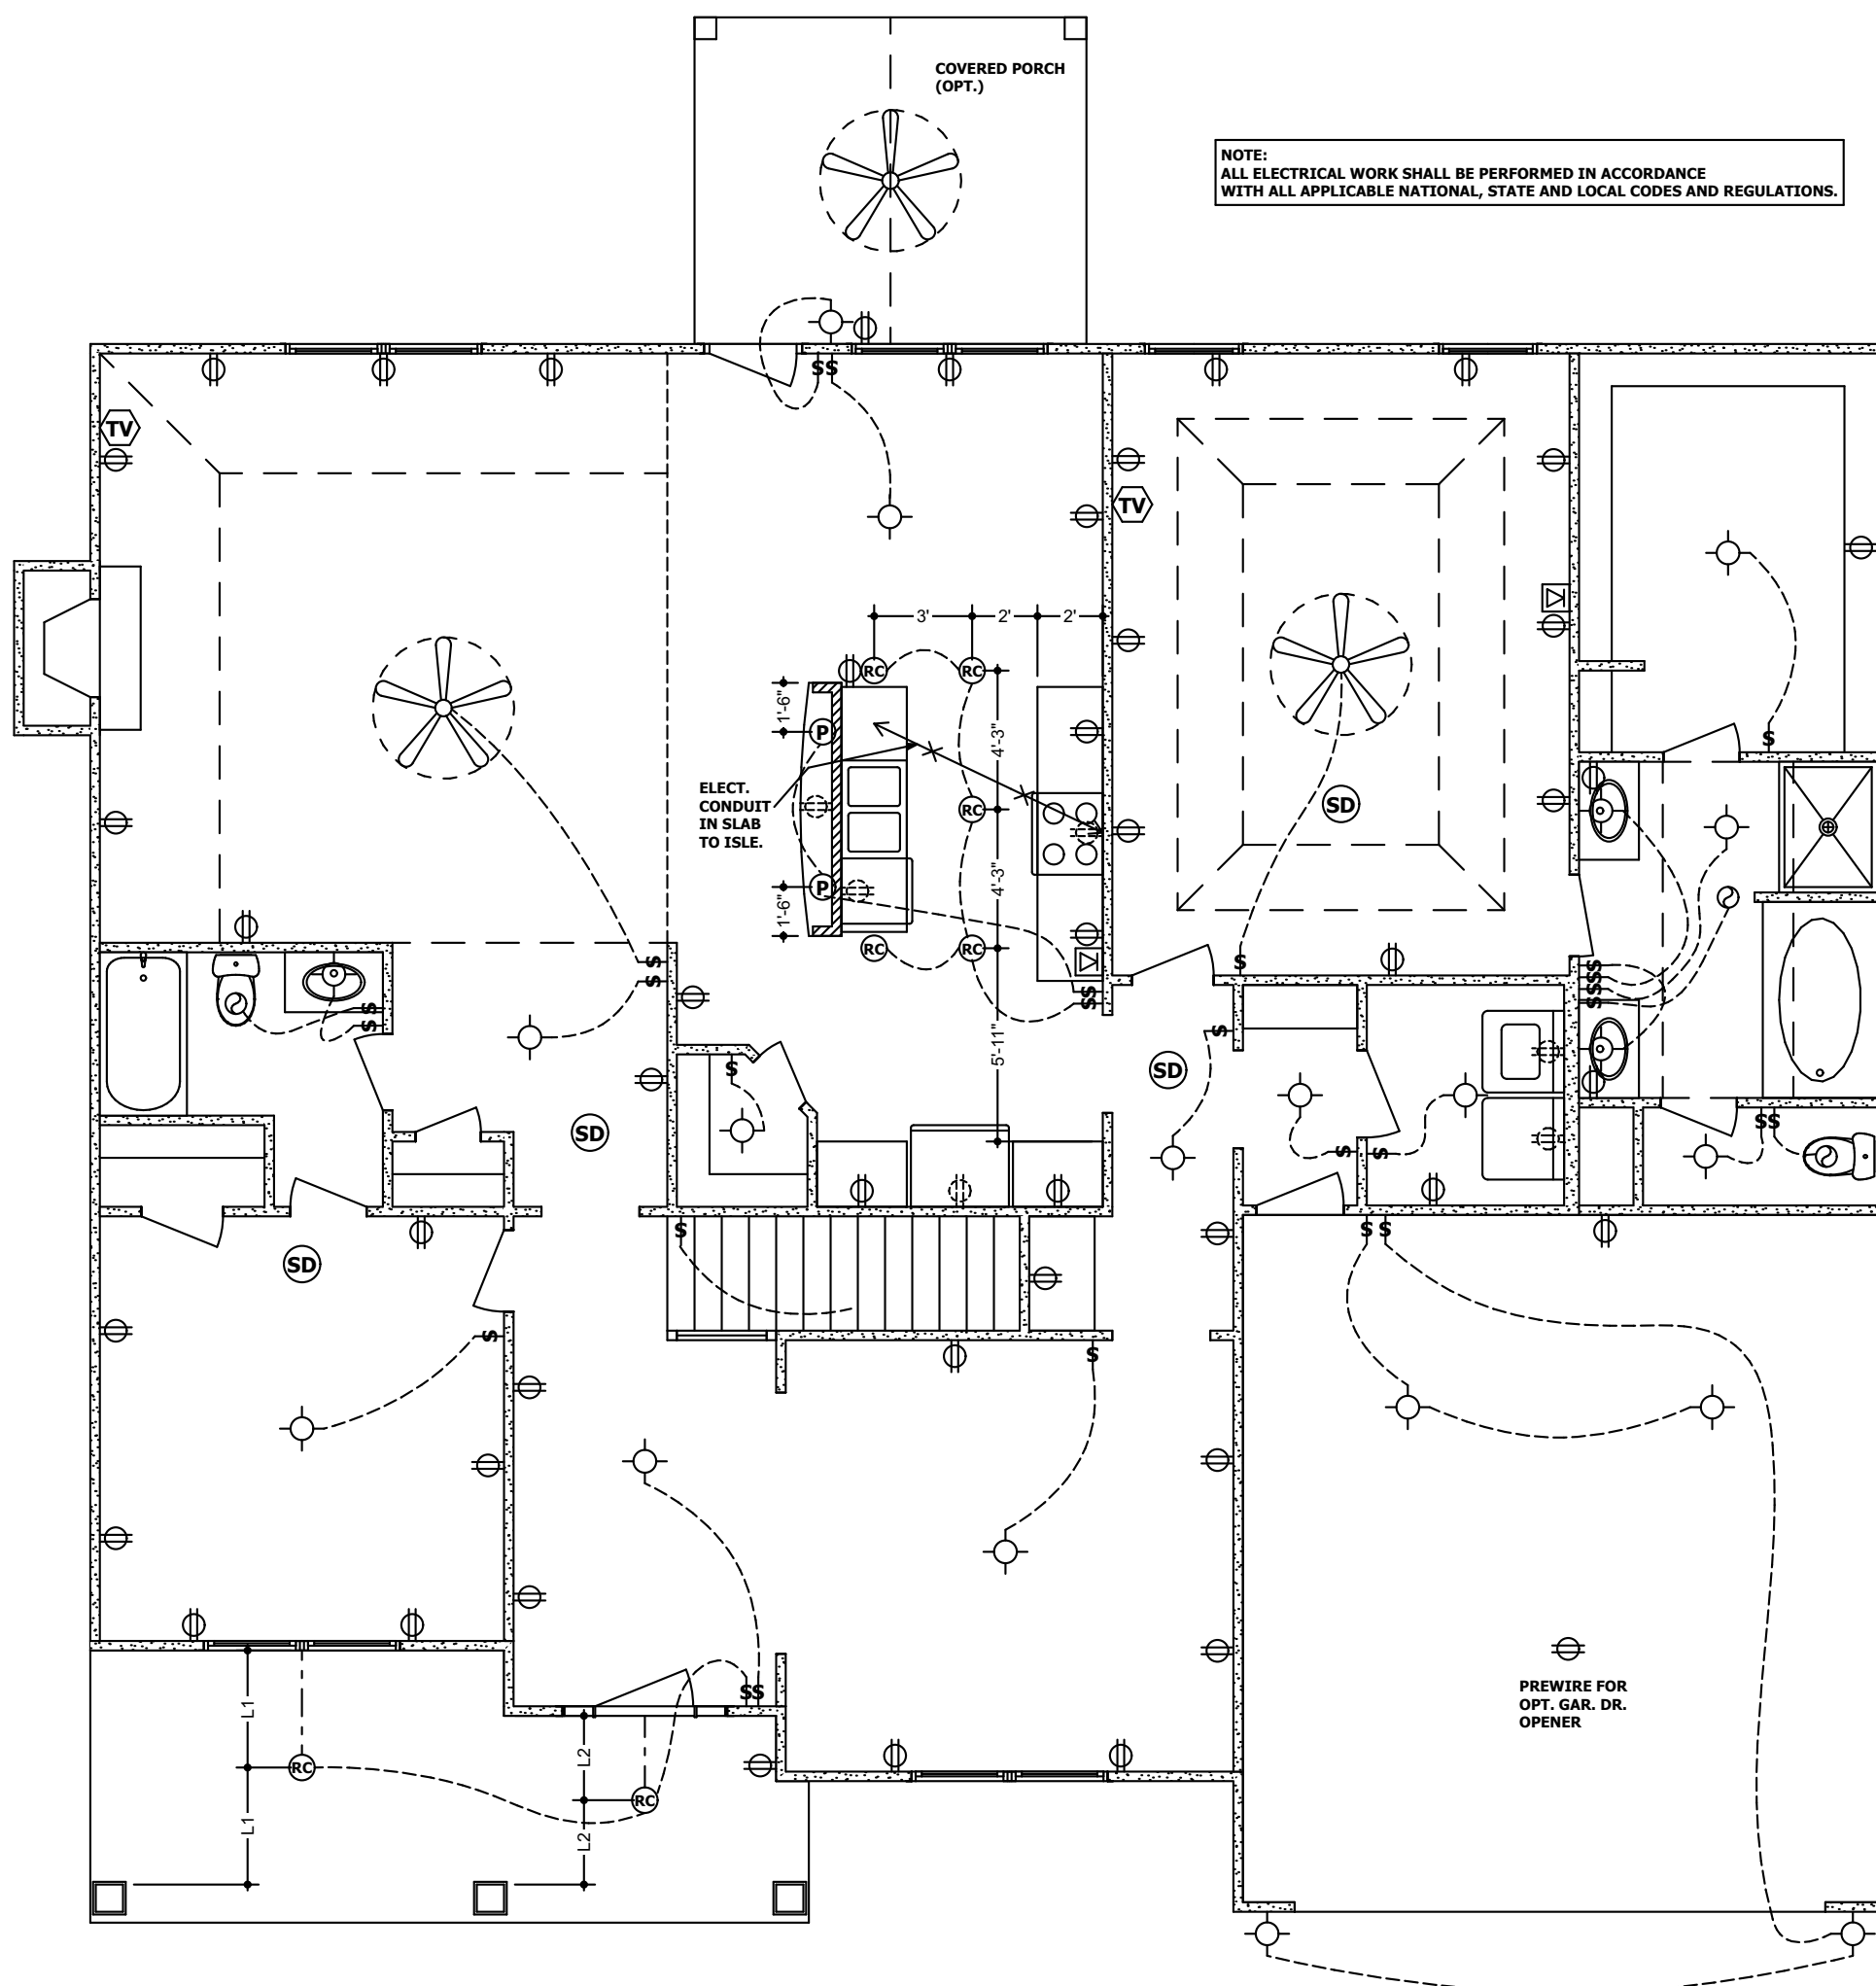

**FIRST FLOOR ELECT. PLAN**  
**N.T.S**